




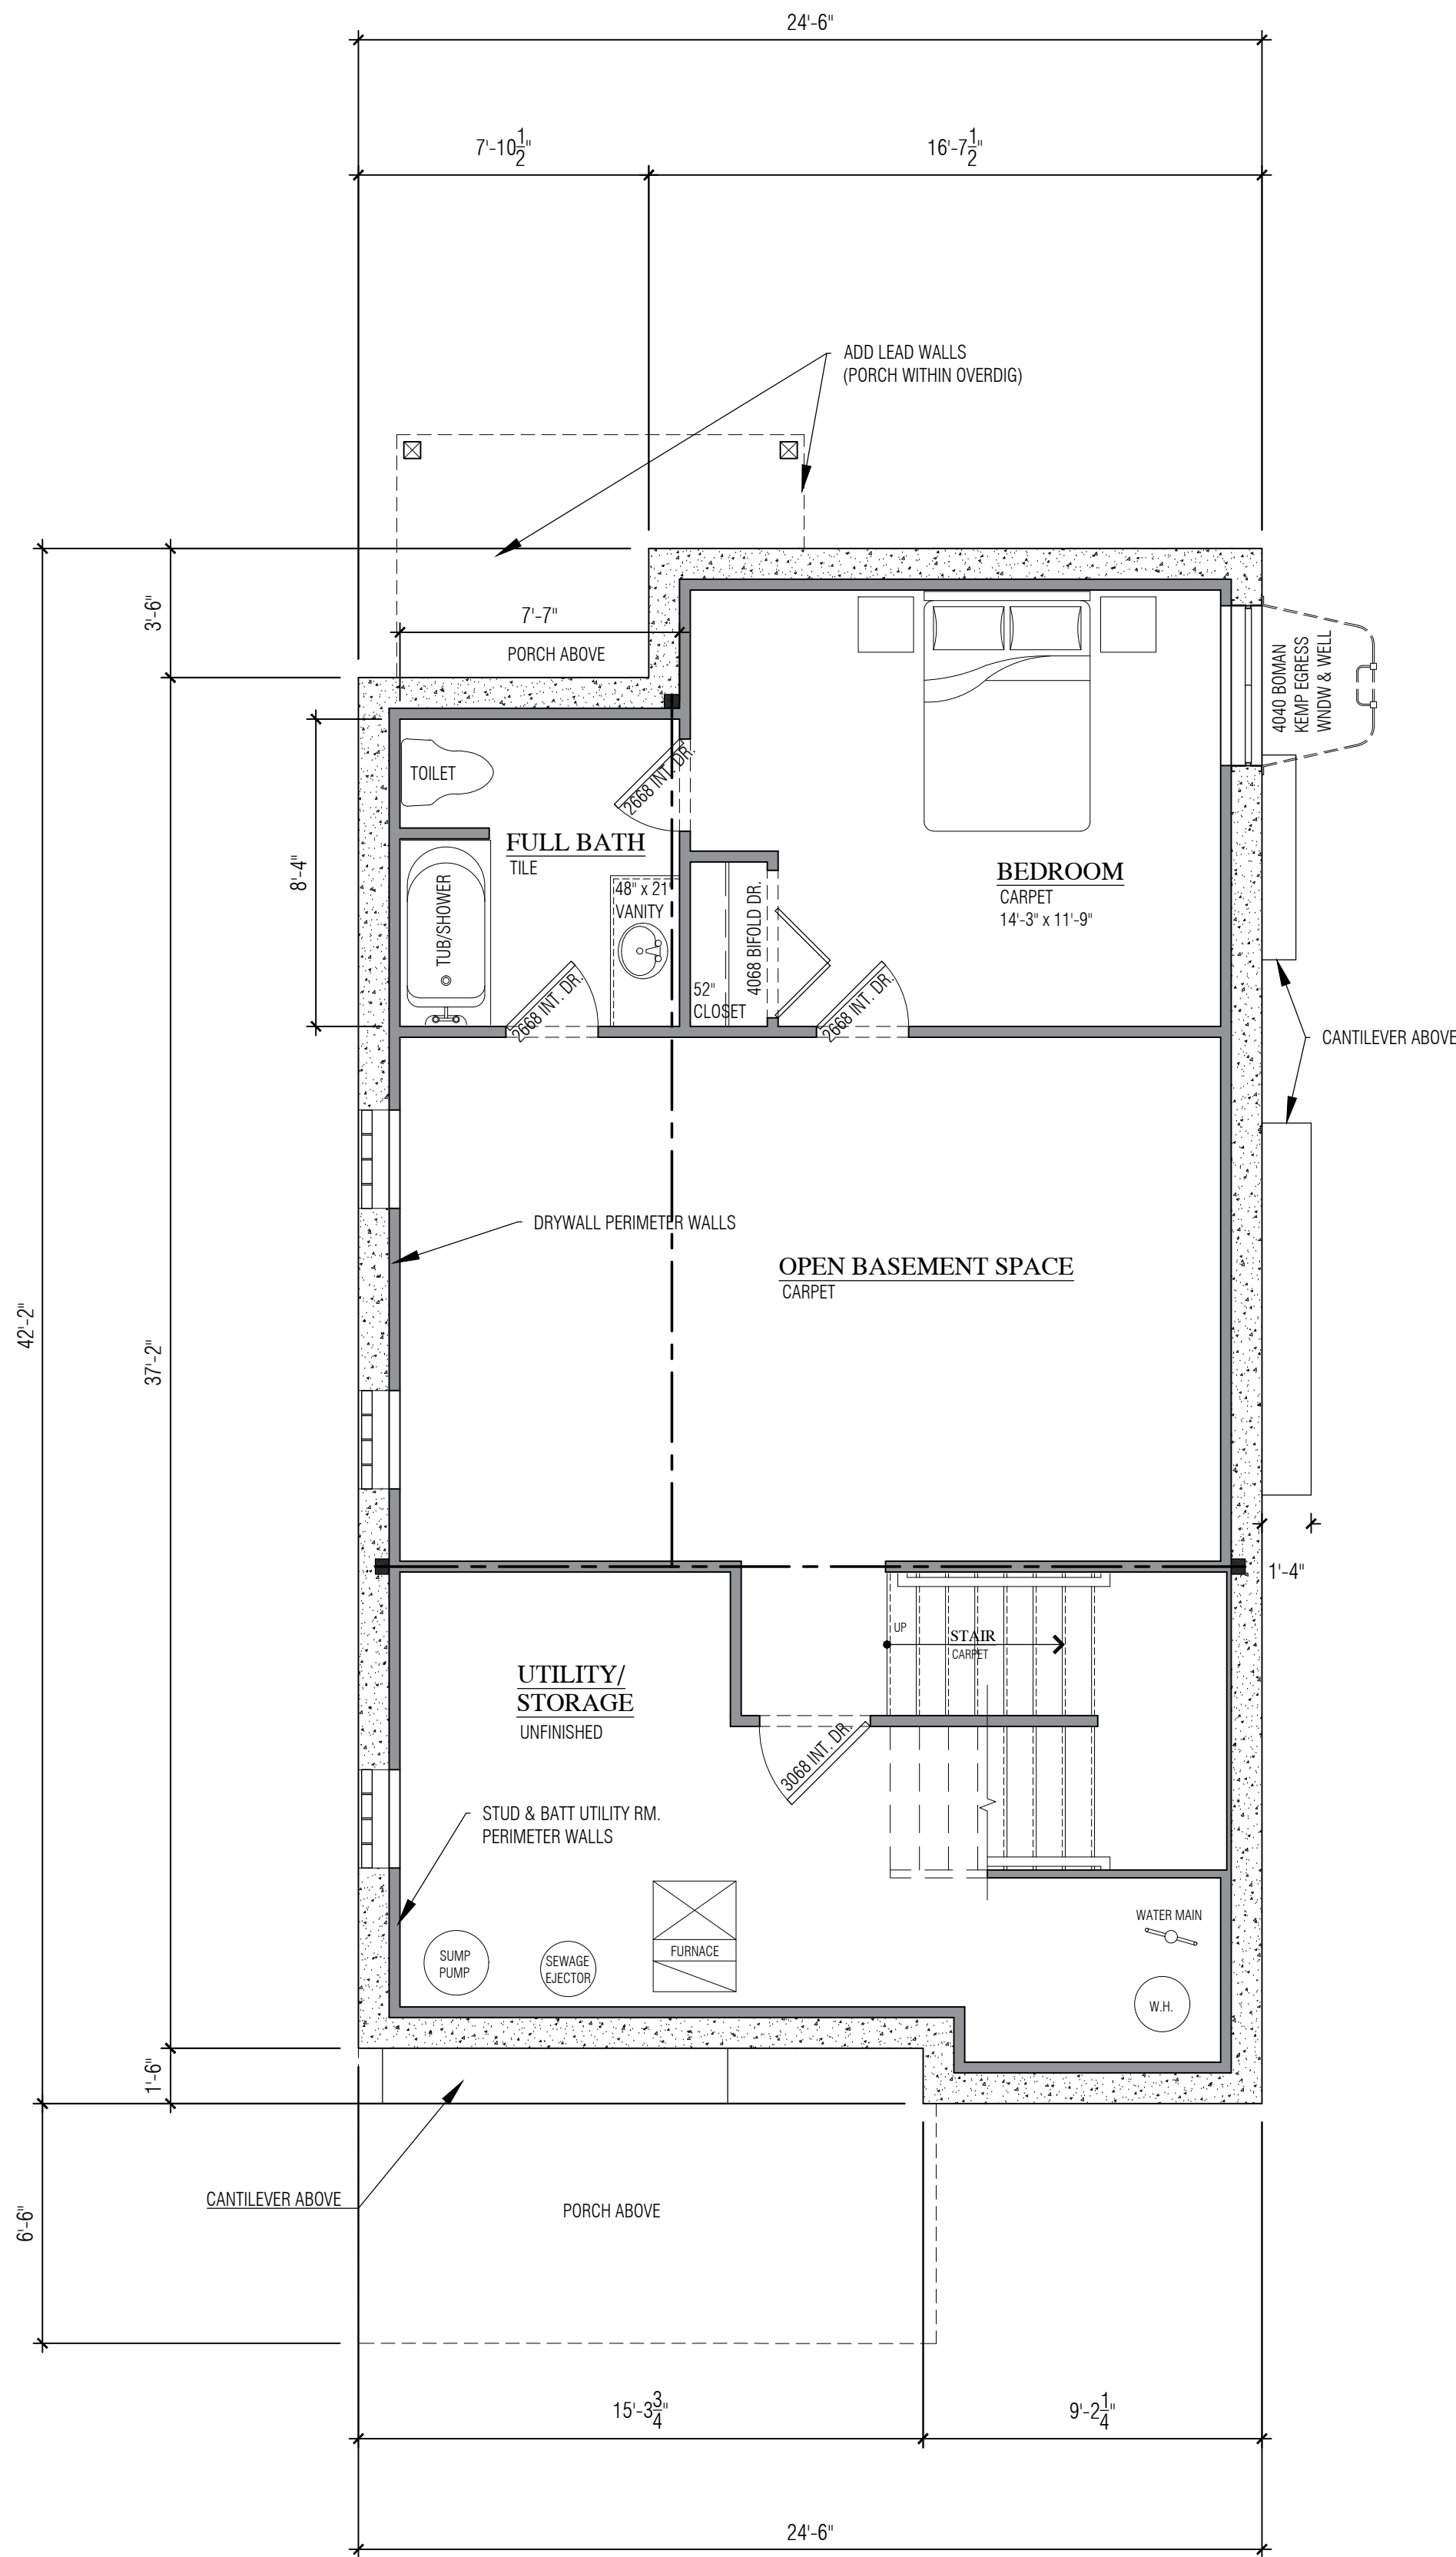

PROPOSED LOWER LEVEL FLOOR PLAN
SCALE: 1/4" = 1'-0"

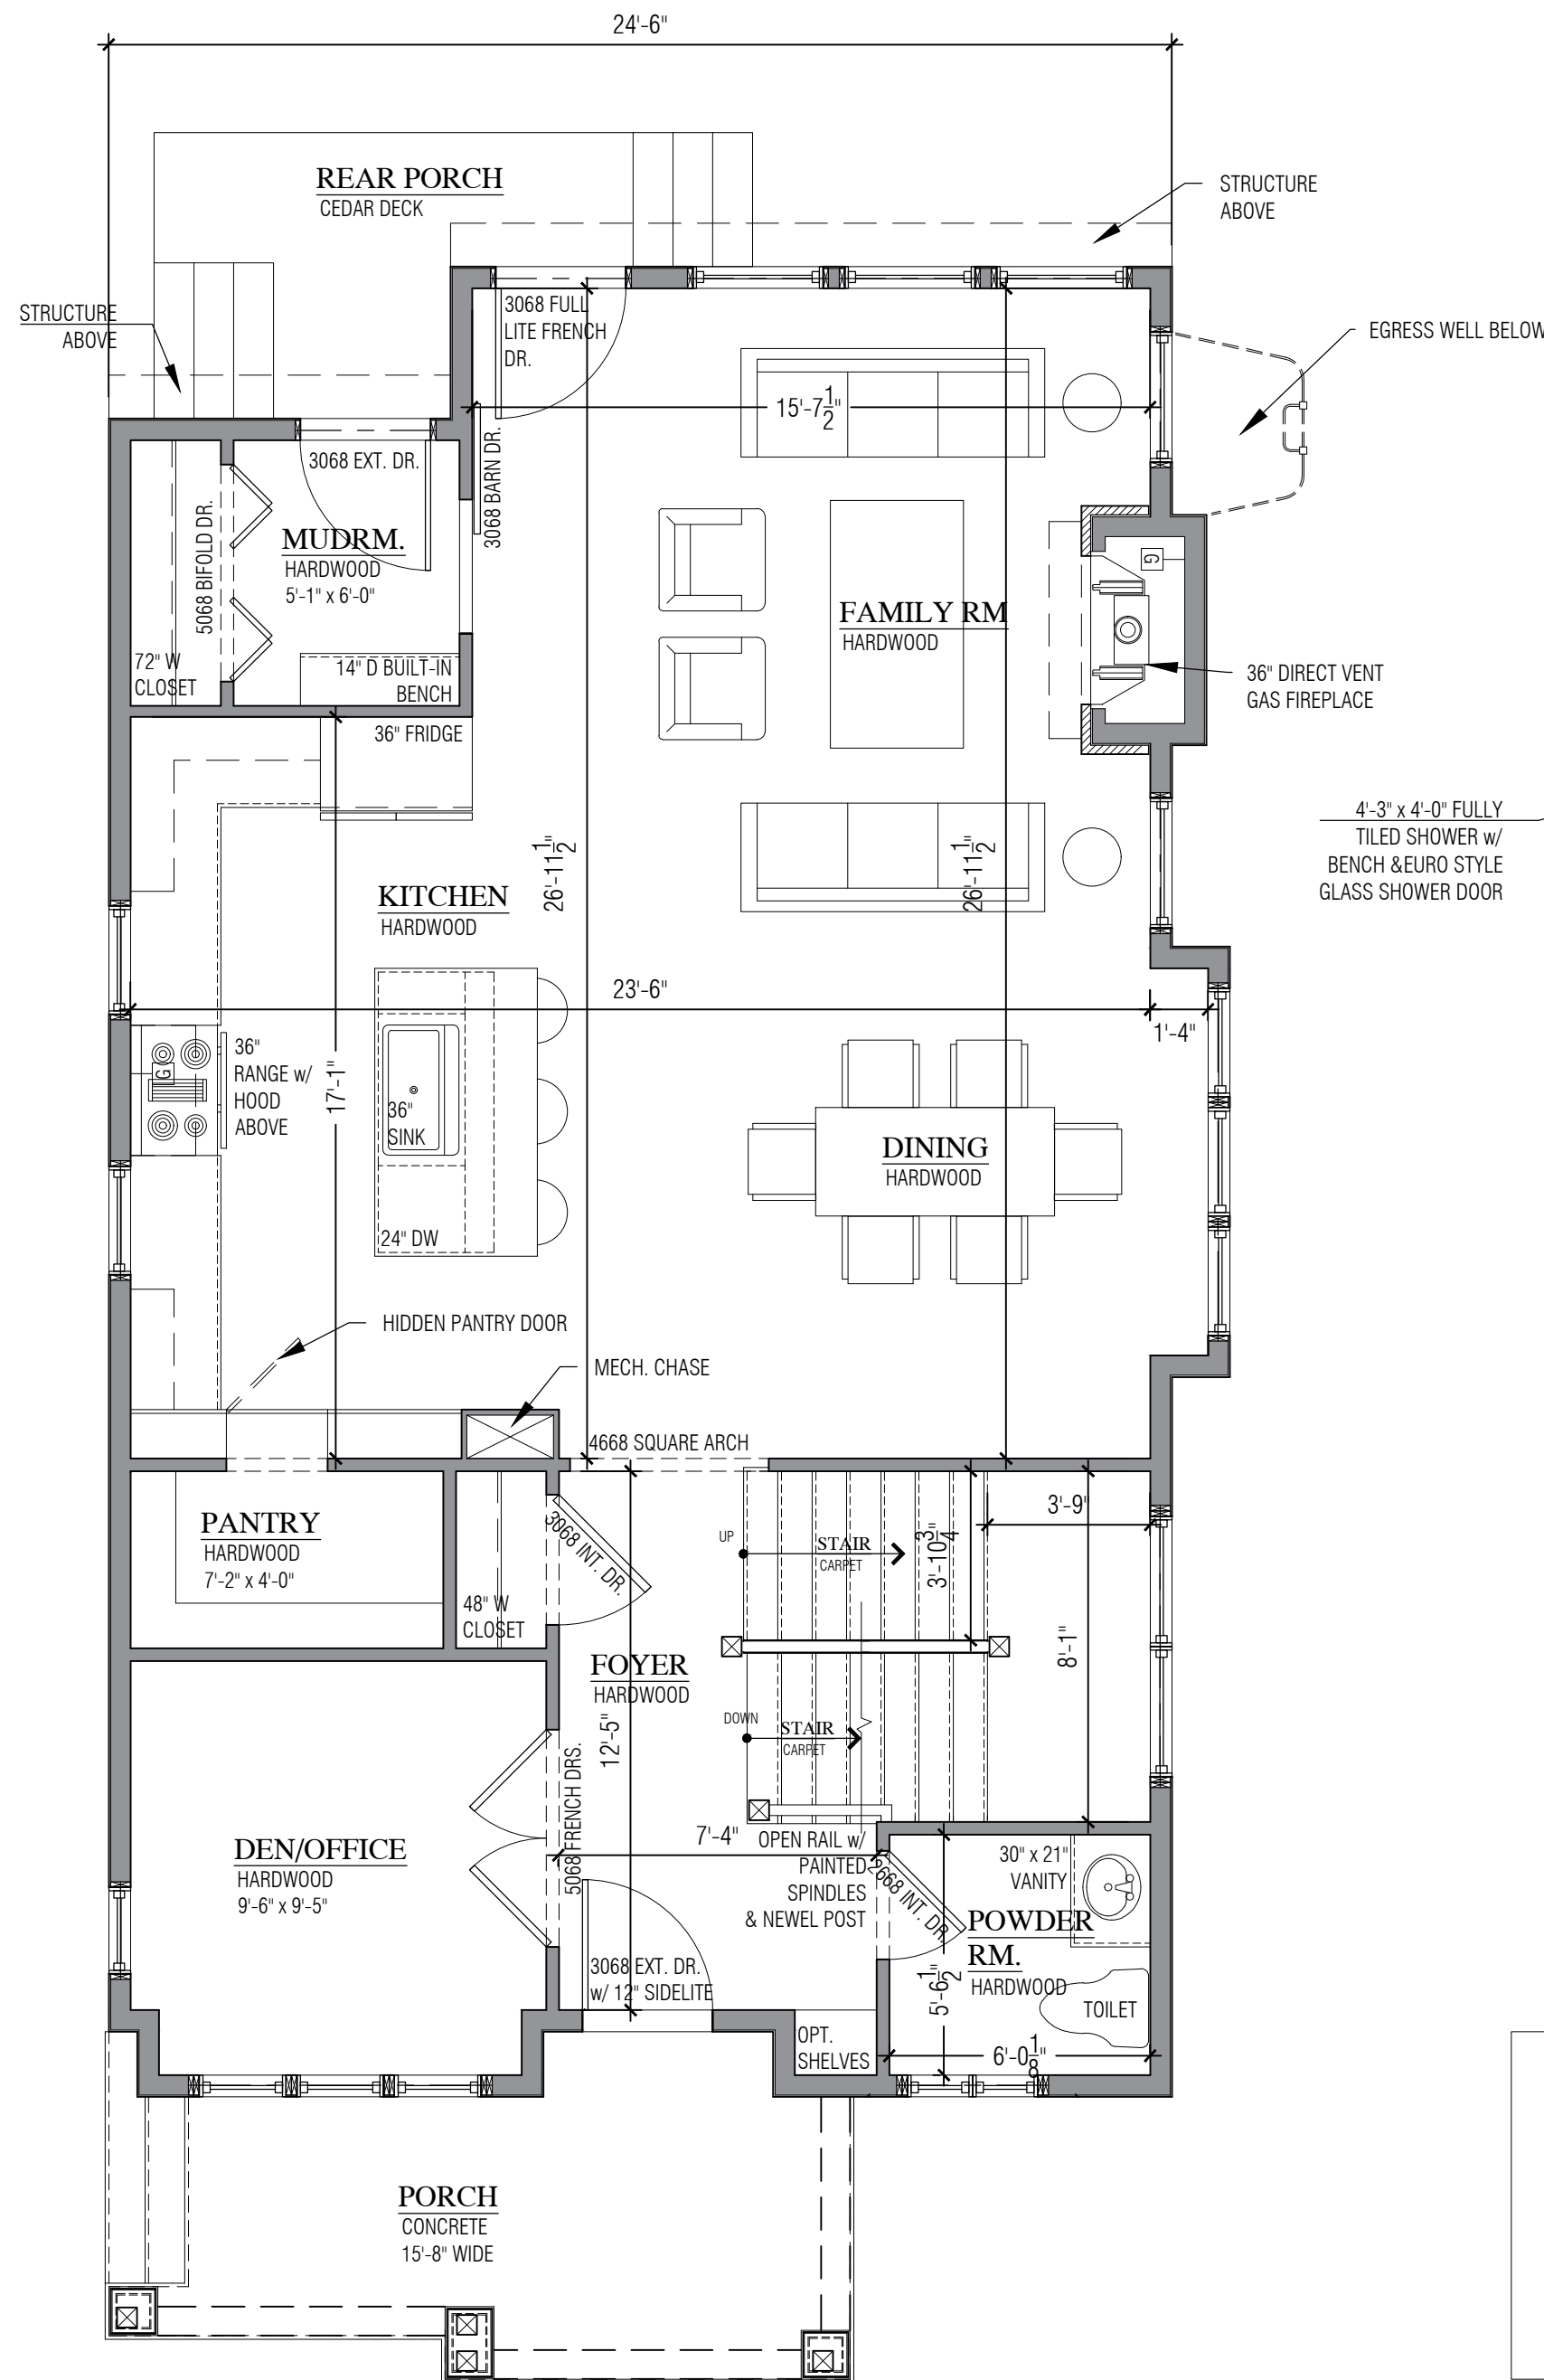

PROPOSED MAIN LEVEL FLOOR PLAN
SCALE: 1/4" = 1'-0"

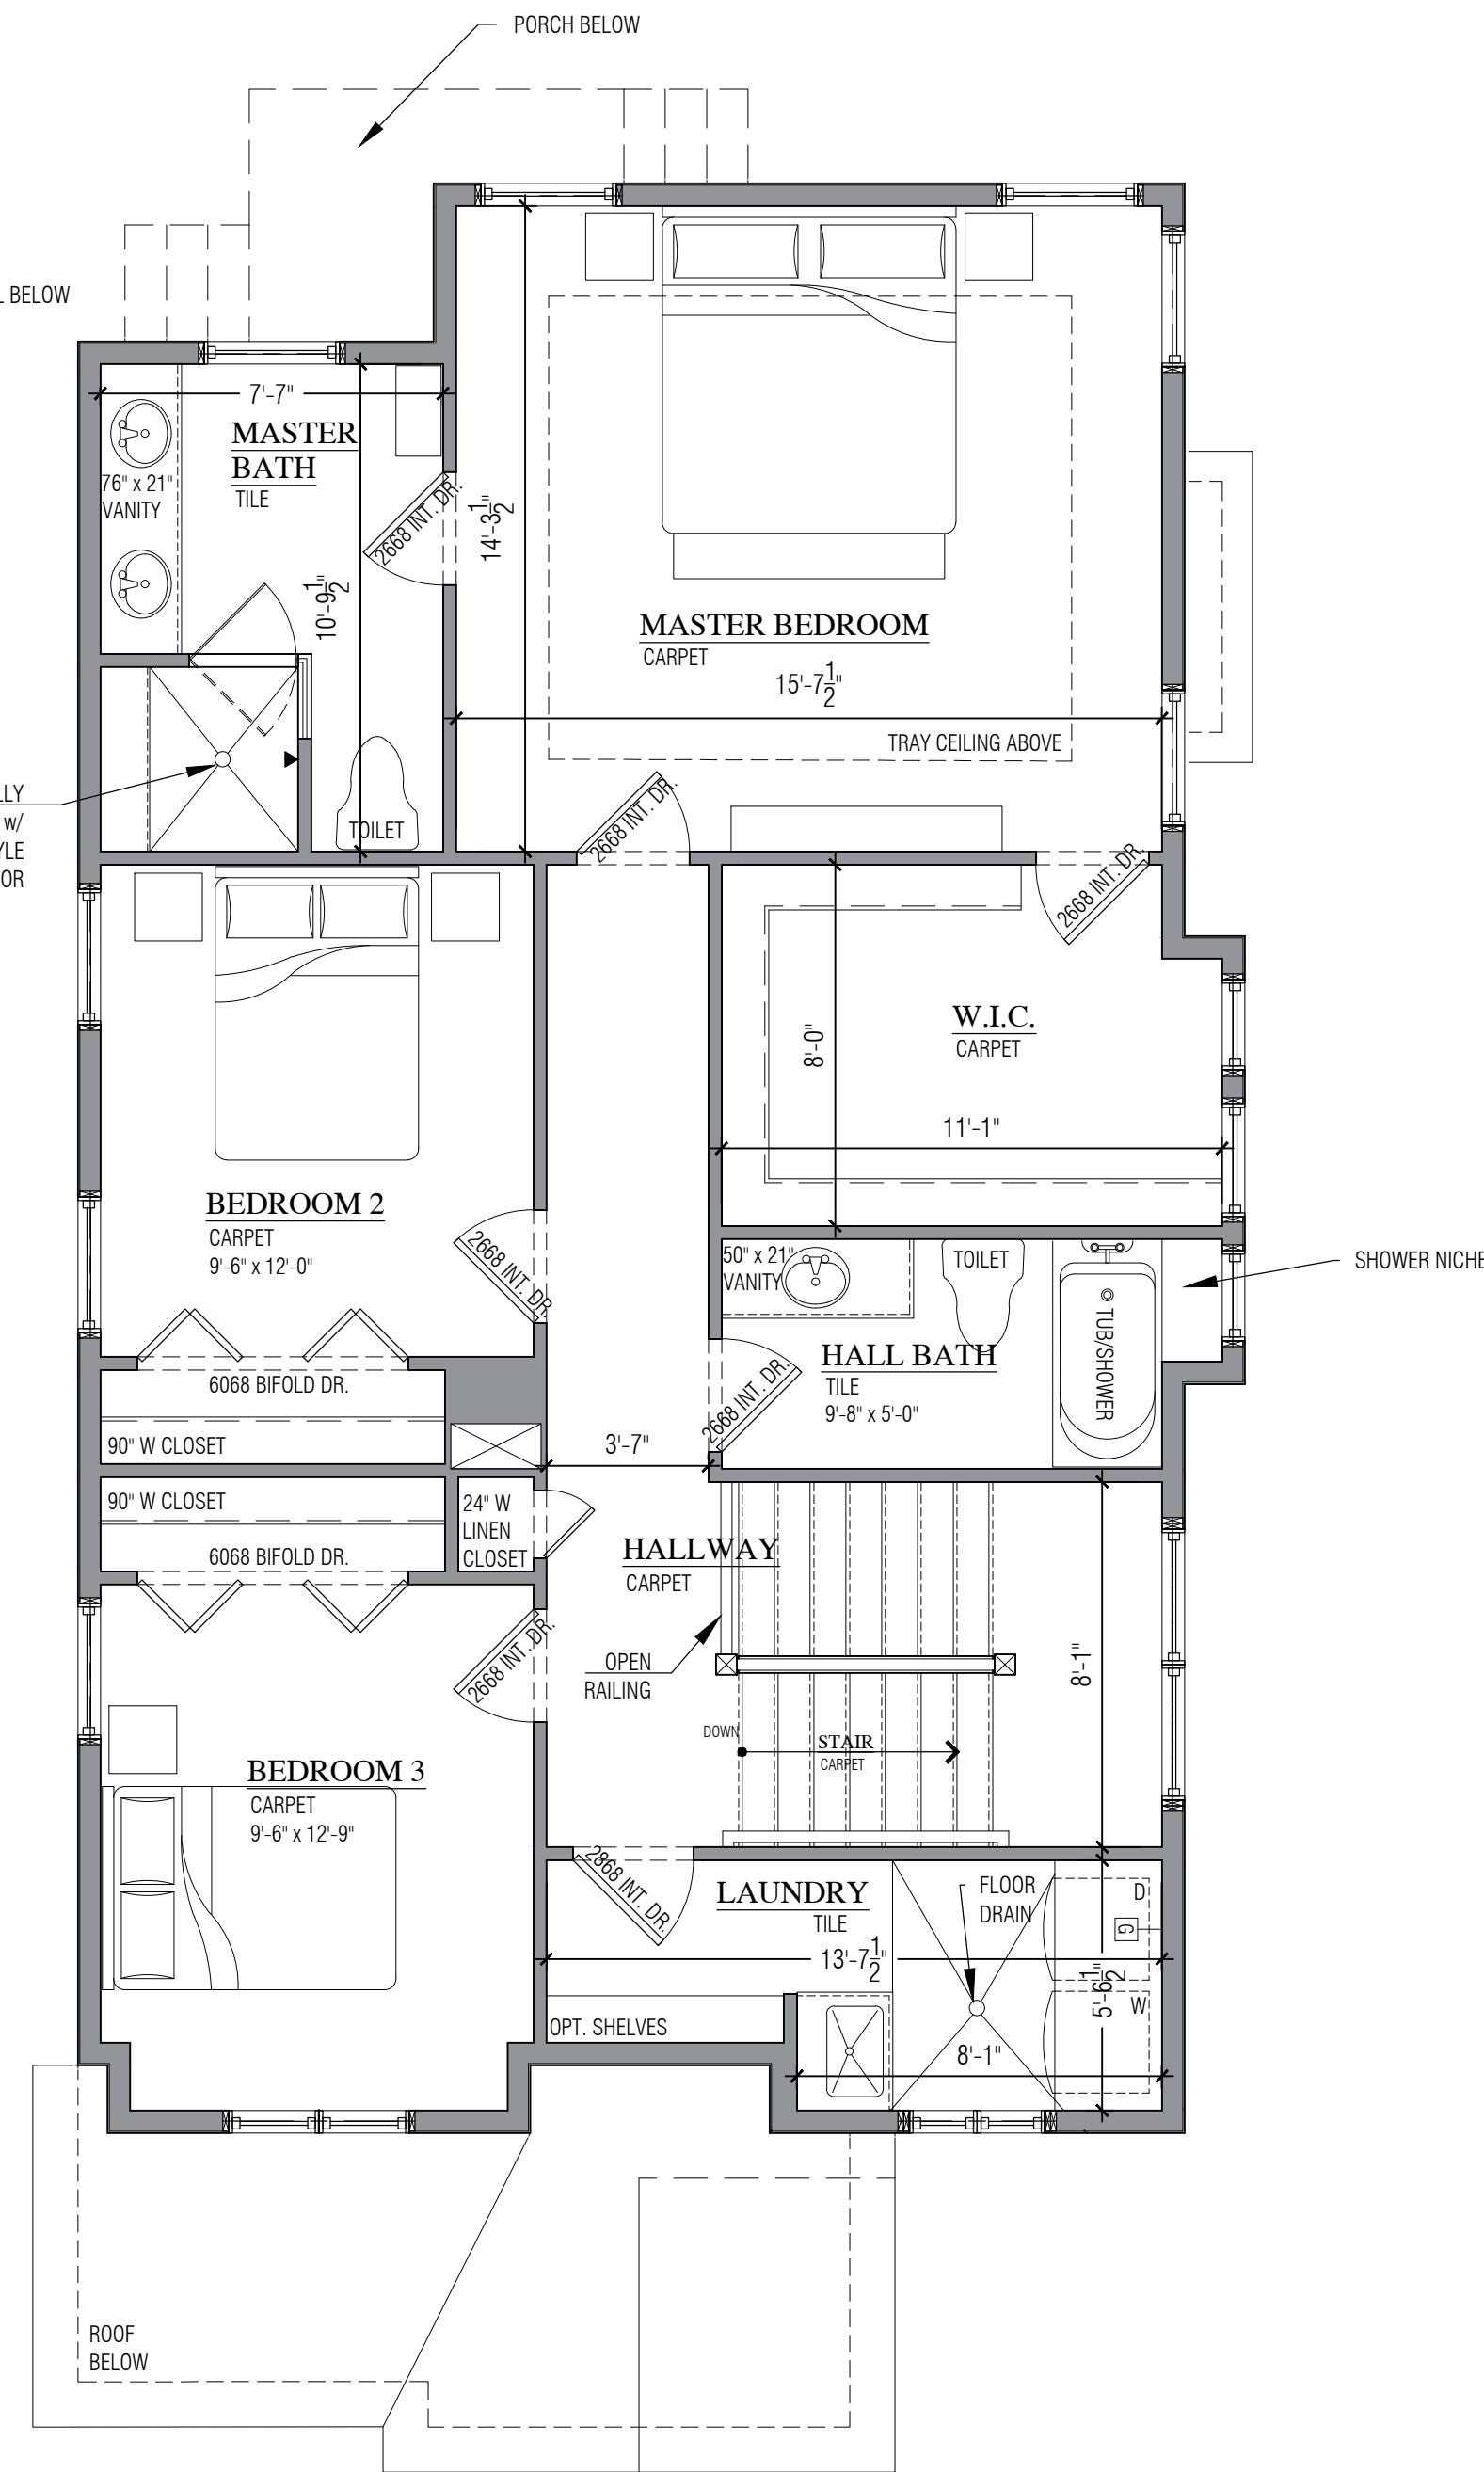

PROPOSED UPPER LEVEL FLOOR PLAN
SCALE: 1/4" = 1'-0"

NOTE I:
ALL DIMENSIONS TO THE ROUGH

NOTE II:
ALL WINDOWS TO BE ANDERSEN
100 SERIES

NOTE III:
ALL INTERIOR DOORS TO BE
SOLID CORE & 80" IN HEIGHT

NOTE IV:
MAIN LEVEL CEILING HT: 9'-0"
UPPER LEVEL CEILING HT: 8'-0"



602 W. University Dr.
Rochester, MI 48307
248.651.6701

Project

Proposed Residence
1971 Webster St.
Birmingham, MI 48009

Zoning

ZONING: R-3
SETBACKS: FRONT YARD - 25'
REAR YARD - 30'
SIDE YARD - MIN. 5' (TOTAL 14')
MAX. HT.: 26' FROM ROOF MID-SPAN

LOT COVERAGE	
LOT SIZE	= 4,612 SF
MAX. % COVERAGE	x 30%
MAX. ALLOWABLE	= 1,383 SF
BUILDING FTPRINT	= 1,006 SF
GARAGE	= 373 SF
ACTUAL COVERAGE	= 1,379 SF

SQUARE FOOTAGE	
MAIN LEVEL	= 1,031 SF
SECOND LEVEL	= 1,051 SF
TOTAL SQUARE FT	= 2,082 SF

ALL DESIGNS, DRAWINGS, AND IMAGES
ARE PROPERTY OF BLOOMINGDALE HOMES
AND ARE NOT TO BE COPIED OR
REPLICATED IN ANY WAY WITHOUT DIRECT
CONSENT FROM BLOOMINGDALE HOMES.

Sheet Title


**CONCEPTUAL
PLANS**

Date
04.01.20 CONCEPT SET
04.07.20 CONCEPT ADJUSTMTS.
04.11.20 BZA SUBMITTAL
04.17.20 FINAL CONCEPT SET

NOTE:
CONTRACTOR MUST VERIFY ALL
DIMENSIONS & NOTIFY GENERAL
CONTRACTOR OF ANY DISCREPANCIES

Sheet

A-1

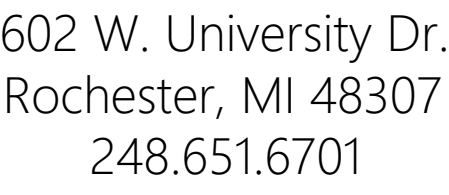

Proposed Residence
1971 Webster St.
Birmingham, MI 48009


ZONING: R-3
SETBACKS: FRONT YARD - 25'
REAR YARD - 30'
SIDE YARD - MIN. 5' (TOTAL 14')
MAX. HT.: 26' FROM ROOF MID-SPAN


SQUARE FOOTAGE		
MAIN LEVEL	=	1,031 SF
SECOND LEVEL	=	1,051 SF
TOTAL SQUARE FT	=	2,082 SF

CONCEPTUAL PLANS

04.01.20	CONCEPT SET
04.07.20	CONCEPT ADJUSTMTS.
04.11.20	BZA SUBMITTAL
04.17.20	FINAL CONCEPT SET

A-2

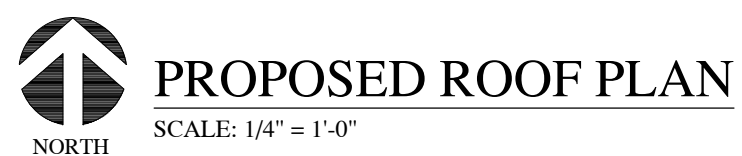

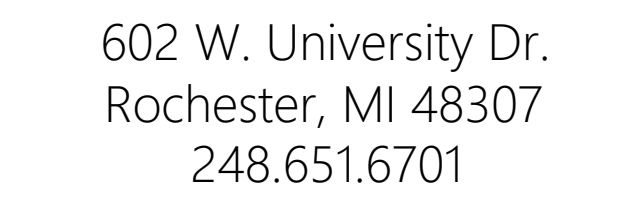

Proposed Residence
1971 Webster St.
Birmingham, MI 48009

ZONING: R-3
SETBACKS: FRONT YARD - 25'
REAR YARD - 30'
SIDE YARD - MIN. 5' (TOTAL 14')
MAX. HT.: 26' FROM ROOF MID-SPAN

SQUARE FOOTAGE	
MAIN LEVEL	= 1,031 SF
SECOND LEVEL	= 1,051 SF
TOTAL SQUARE FT	= 2,082 SF





ALL DESIGNS, DRAWINGS, AND IMAGES
ARE PROPERTY OF BLOOMINGDALE HOMES
AND ARE NOT TO BE COPIED OR
REPLICATED IN ANY WAY WITHOUT DIRECT
CONSENT FROM BLOOMINGDALE HOMES.


CONCEPTUAL ELEVATIONS

04.01.20	CONCEPT SET
04.07.20	CONCEPT ADJUSTMTS.
04.11.20	BZA SUBMITTAL
04.17.20	FINAL CONCEPT SET


[illegible]

NOTE:
CONTRACTOR MUST VERIFY ALL
DIMENSIONS & NOTIFY GENERAL
CONTRACTOR OF ANY DISCREPANCIES

    


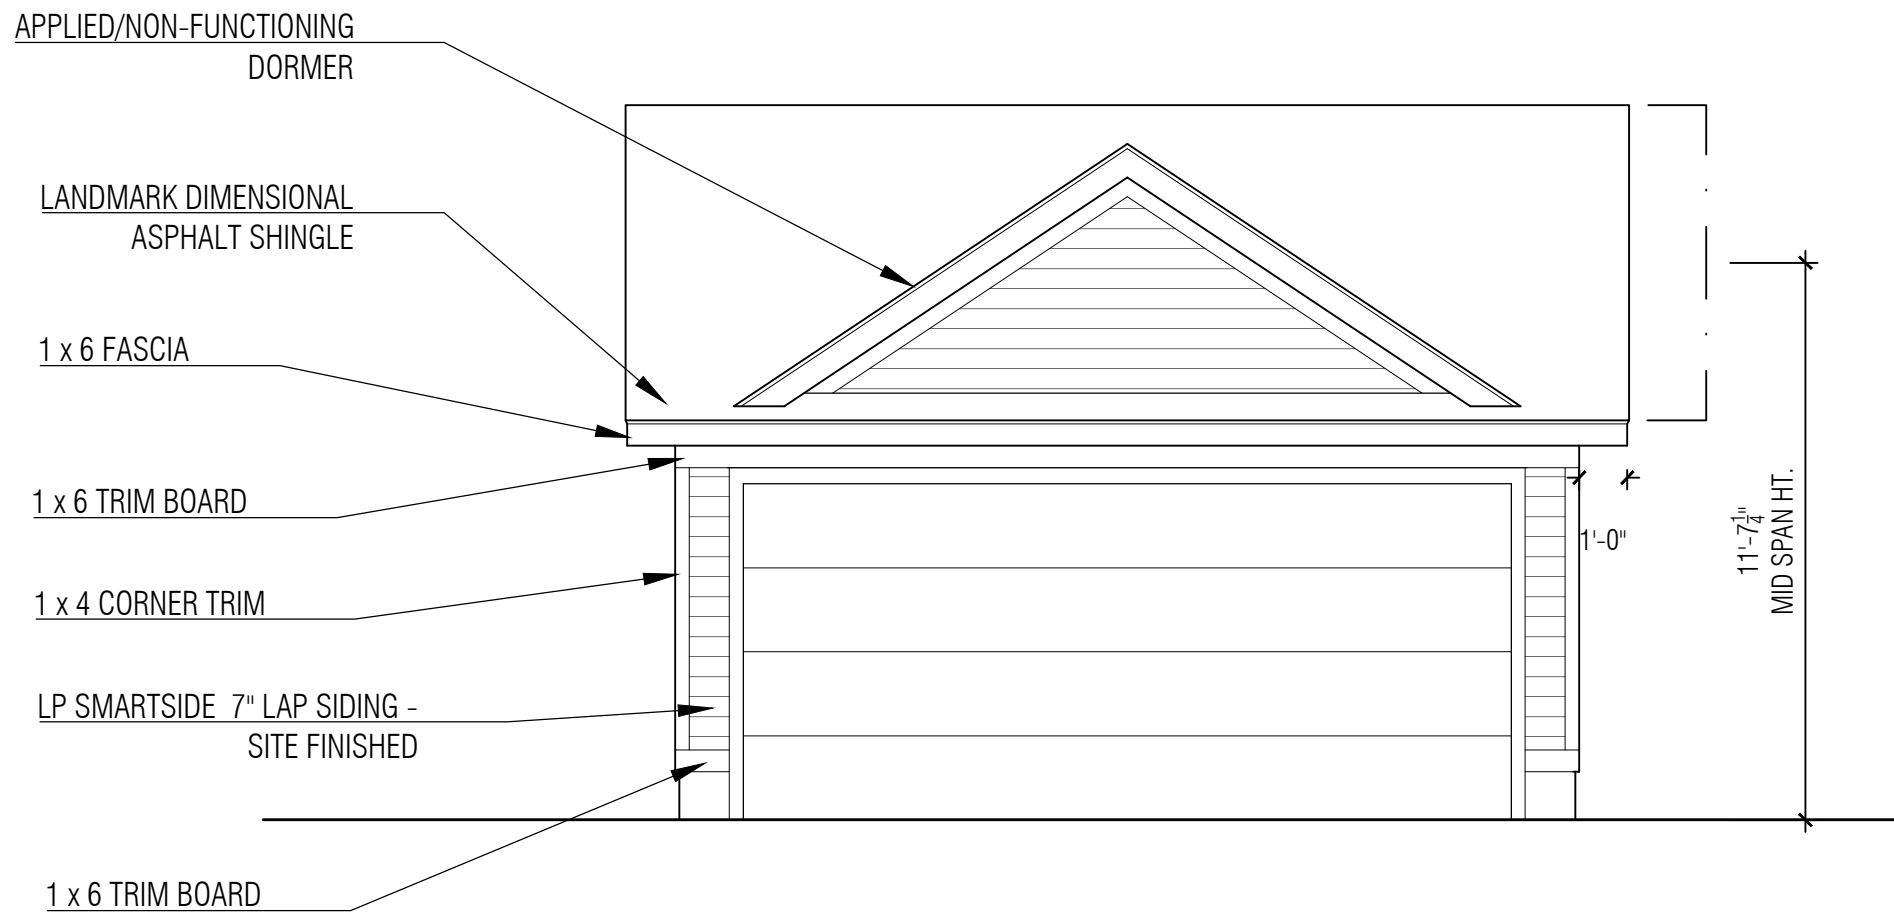


PROPOSED SOUTH ELEVATION
SCALE: 1/4" = 1'-0"

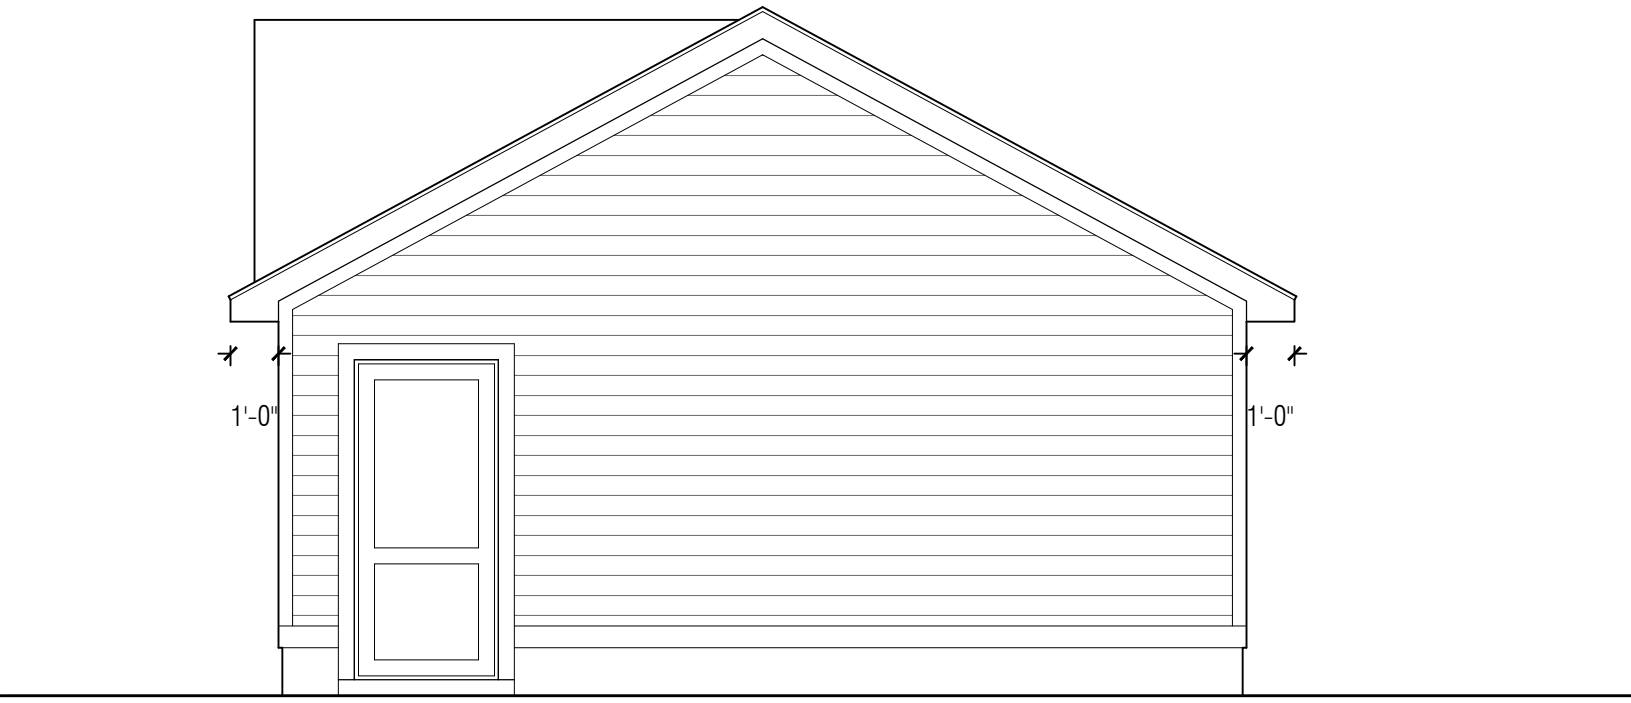


PROPOSED EAST ELEVATION
SCALE: 1/4" = 1'-0"

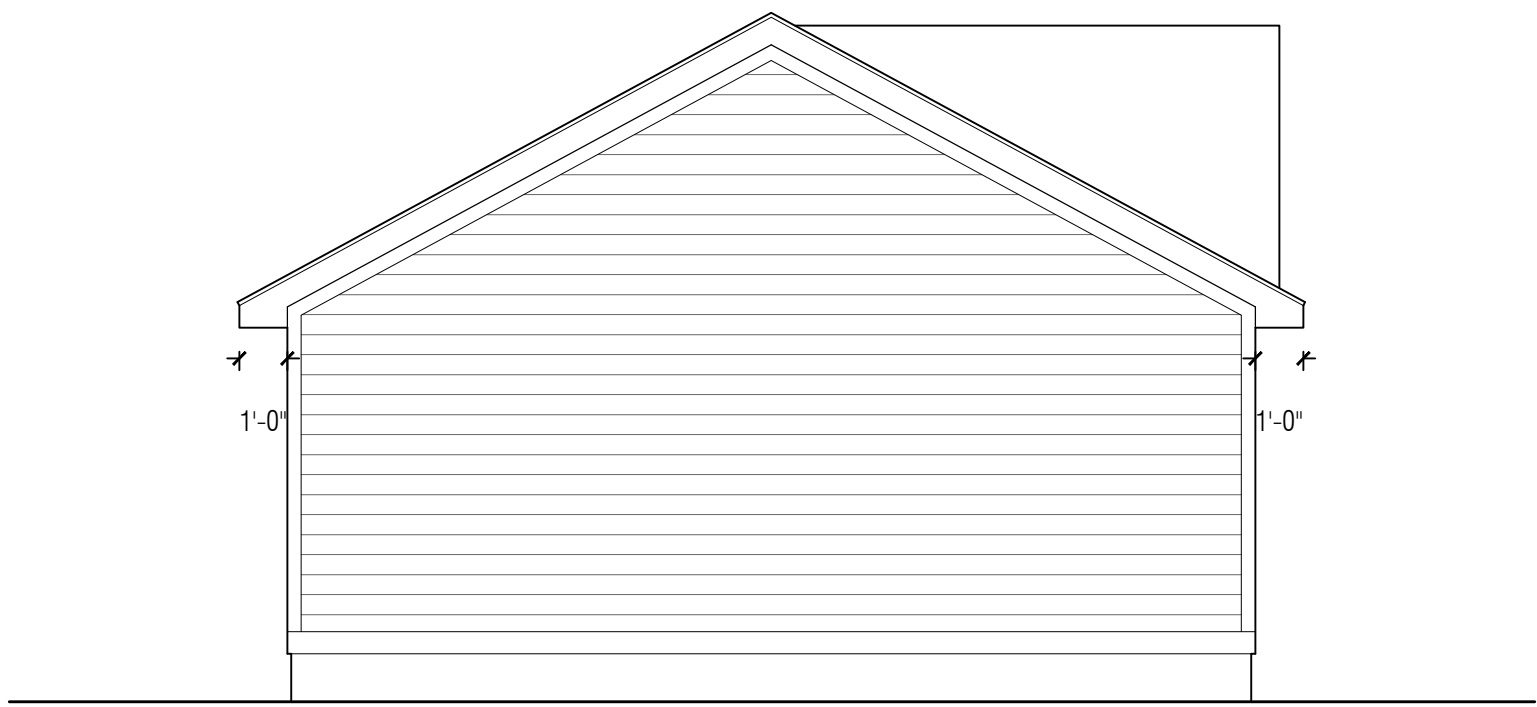


PROPOSED WEST ELEVATION
SCALE: 1/4" = 1'-0"

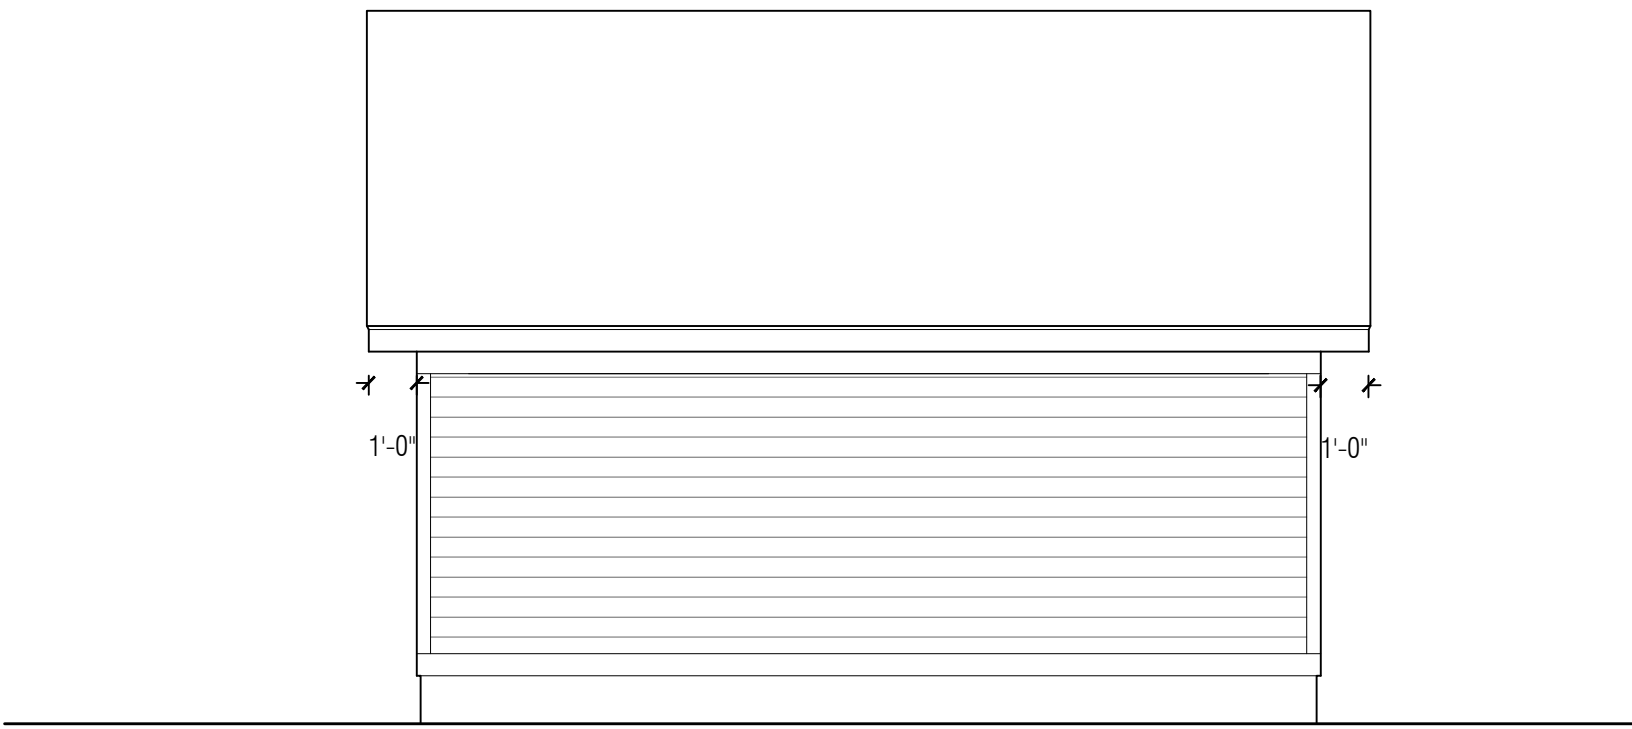


PROPOSED NORTH ELEVATION
SCALE: 1/4" = 1'-0"

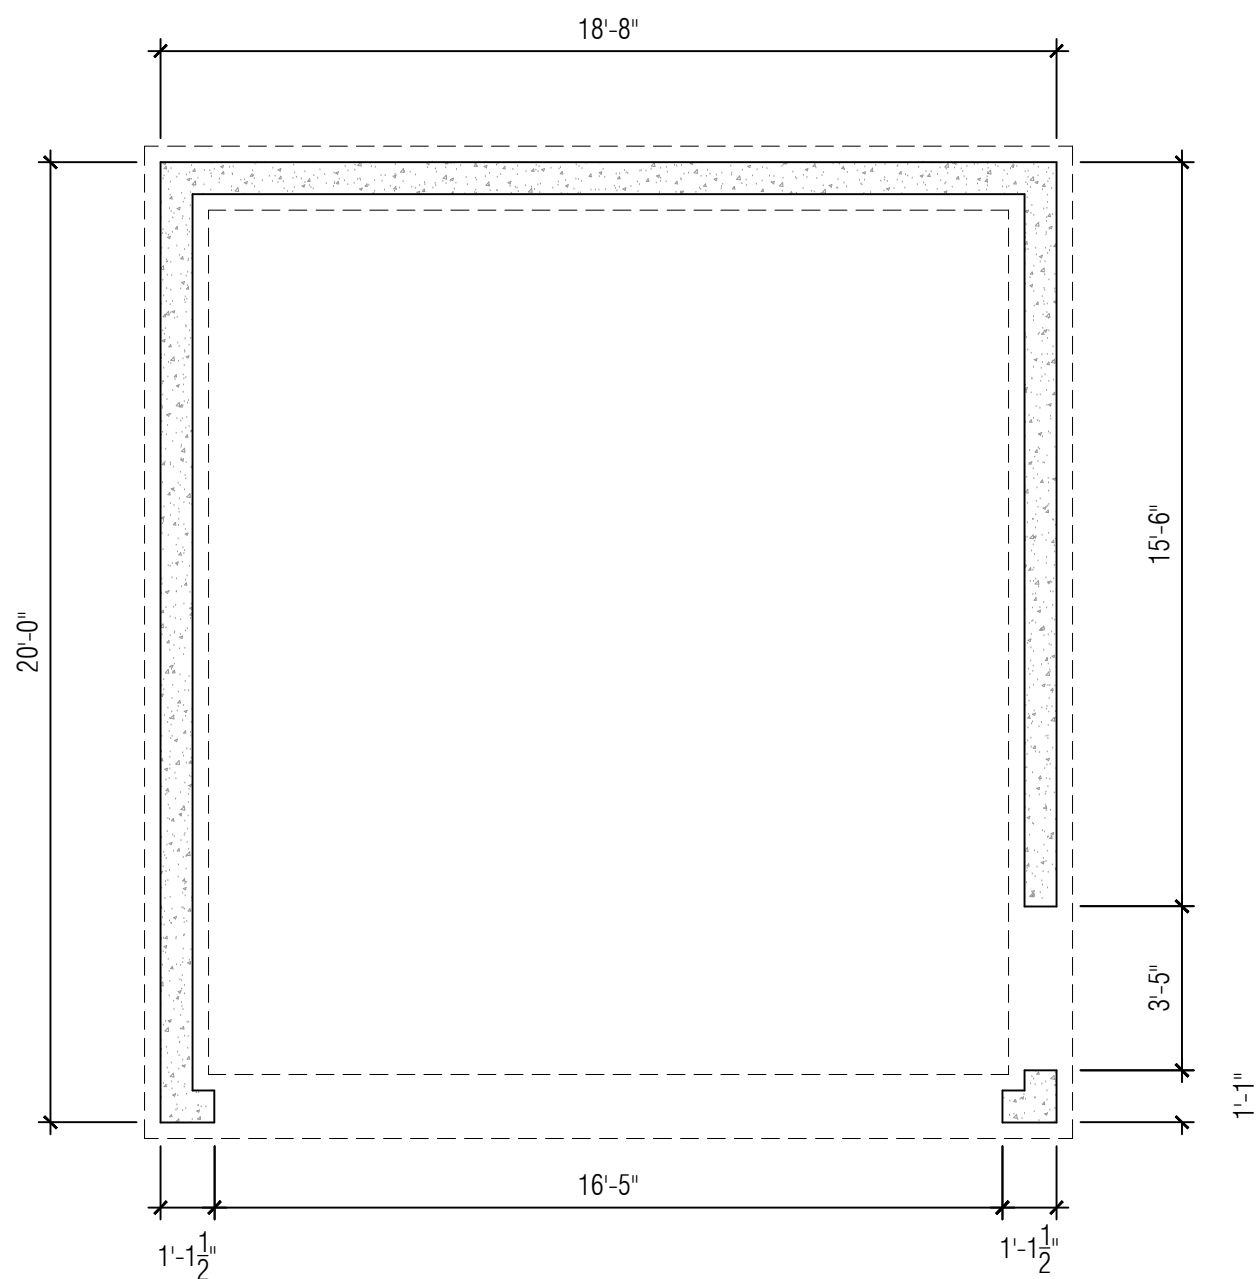

 **PROPOSED FOUNDATION PLAN**
SCALE: 1/4" = 1'-0"

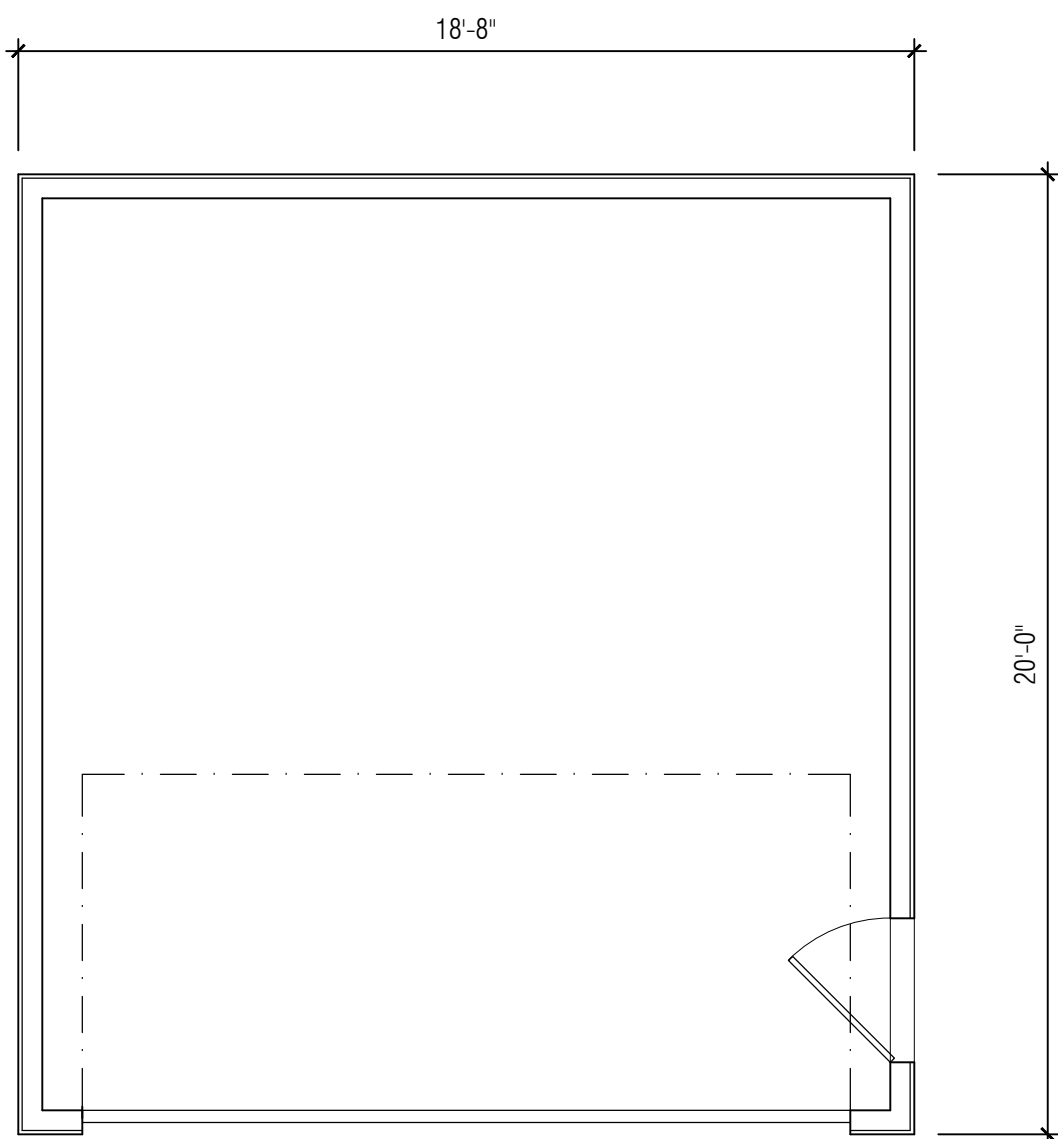

 **PROPOSED GARAGE PLAN**
SCALE: 1/4" = 1'-0"

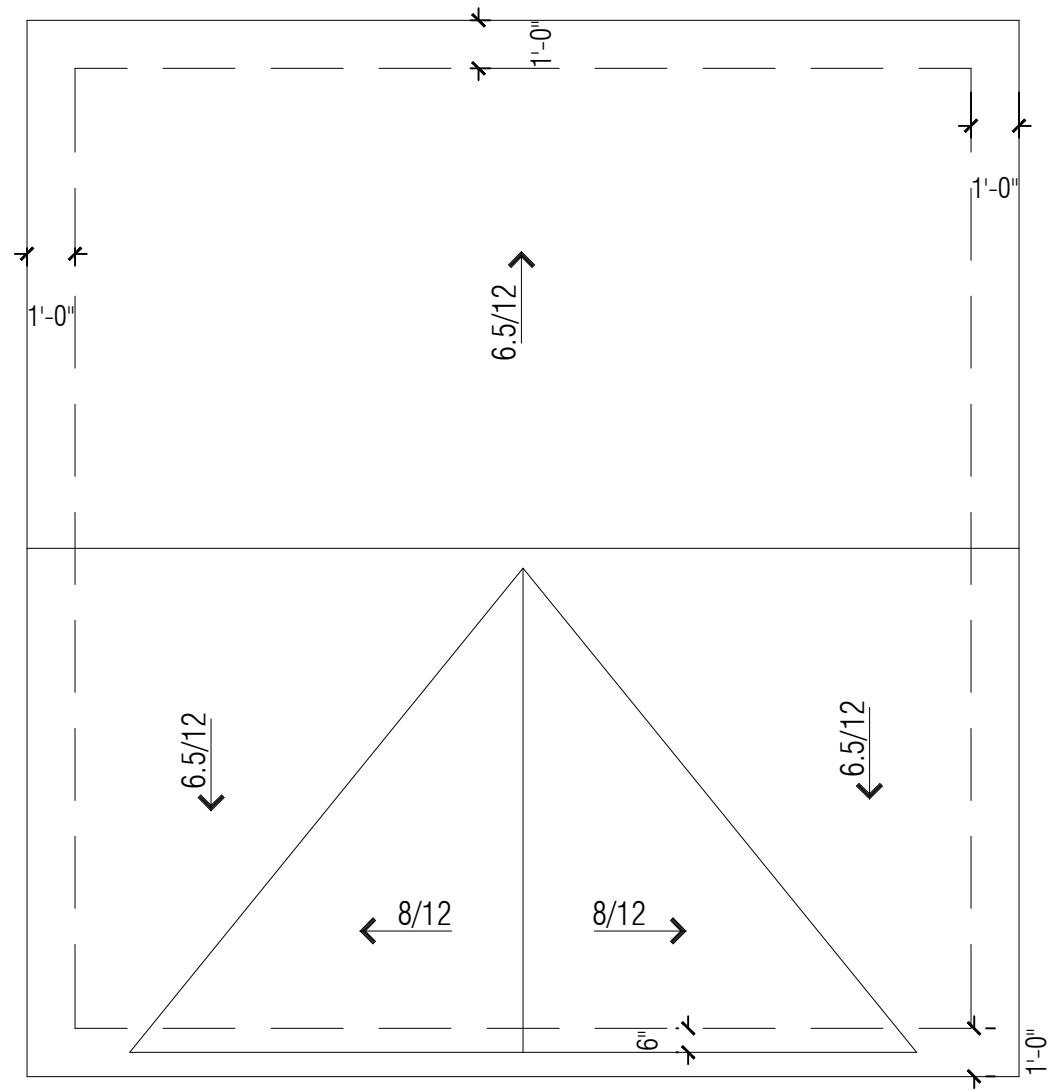

 **PROPOSED ROOF PLAN**
SCALE: 1/4" = 1'-0"



602 W. University Dr.
Rochester, MI 48307
248.651.6701

Project

Proposed Residence
1971 Webster St.
Birmingham, MI 48009

Zoning

ZONING: R-3
SETBACKS: FRONT YARD - 25'
REAR YARD - 30'
SIDE YARD - MIN. 5' (TOTAL 14')
MAX. HT.: 26' FROM ROOF MID-SPAN

LOT COVERAGE	
LOT SIZE	= 4,612 SF
MAX. % COVERAGE	x 30%
MAX. ALLOWABLE	= 1,383 SF
BUILDING FPRINT	= 1,006 SF
GARAGE	= 373 SF
ACTUAL COVERAGE	= 1,379 SF

SQUARE FOOTAGE	
MAIN LEVEL	= 1,031 SF
SECOND LEVEL	= 1,051 SF
TOTAL SQUARE FT	= 2,082 SF

ALL DESIGNS, DRAWINGS, AND IMAGES
ARE PROPERTY OF BLOOMINGDALE HOMES
AND ARE NOT TO BE COPIED OR
REPLICATED IN ANY WAY WITHOUT DIRECT
CONSENT FROM BLOOMINGDALE HOMES.

Sheet Title

**GARAGE
CONCEPTS**

Date

04.01.20 CONCEPT SET
04.07.20 CONCEPT ADJUSTMTS.
04.11.20 BZA SUBMITTAL
04.17.20 FINAL CONCEPT SET

NOTE:
CONTRACTOR MUST VERIFY ALL
DIMENSIONS & NOTIFY GENERAL
CONTRACTOR OF ANY DISCREPANCIES

Sheet