

Proposed Residence

2078 Manchester Rd.
Birmingham, MI 48009

BLOOMINGDALE
HOMES

602 W. University Dr. | Rochester, MI 48307
Phone: 248.651.6701 | Fax: 248-608-6550



Oak Street
Design

1135 N. Oak St. Rochester, MI 48307


jenna@oakstreetdesign.com
Phone: (248) 891-1629

ALL DESIGNS, DRAWINGS, AND IMAGES ARE
PROPERTY OF BLOOMINGDALE HOMES AND ARE
NOT TO BE COPIED OR REPLICATED IN ANY
WITHOUT DIRECT CONSENT FROM
BLOOMINGDALE HOMES.

project
Proposed Residence
2078 Manchester Rd.
Birmingham, MI 48009

zoning
ZONING: R2
SETBACKS: 25' FRONT YARD OR FRONT YARD AVERAGE
14' SIDE YARD TOTAL (5' & 9')
30' REAR YARD
MAX. HT.: 28' TO MIDPOINT FOR SLOPED ROOFS

MANCHESTER RD.

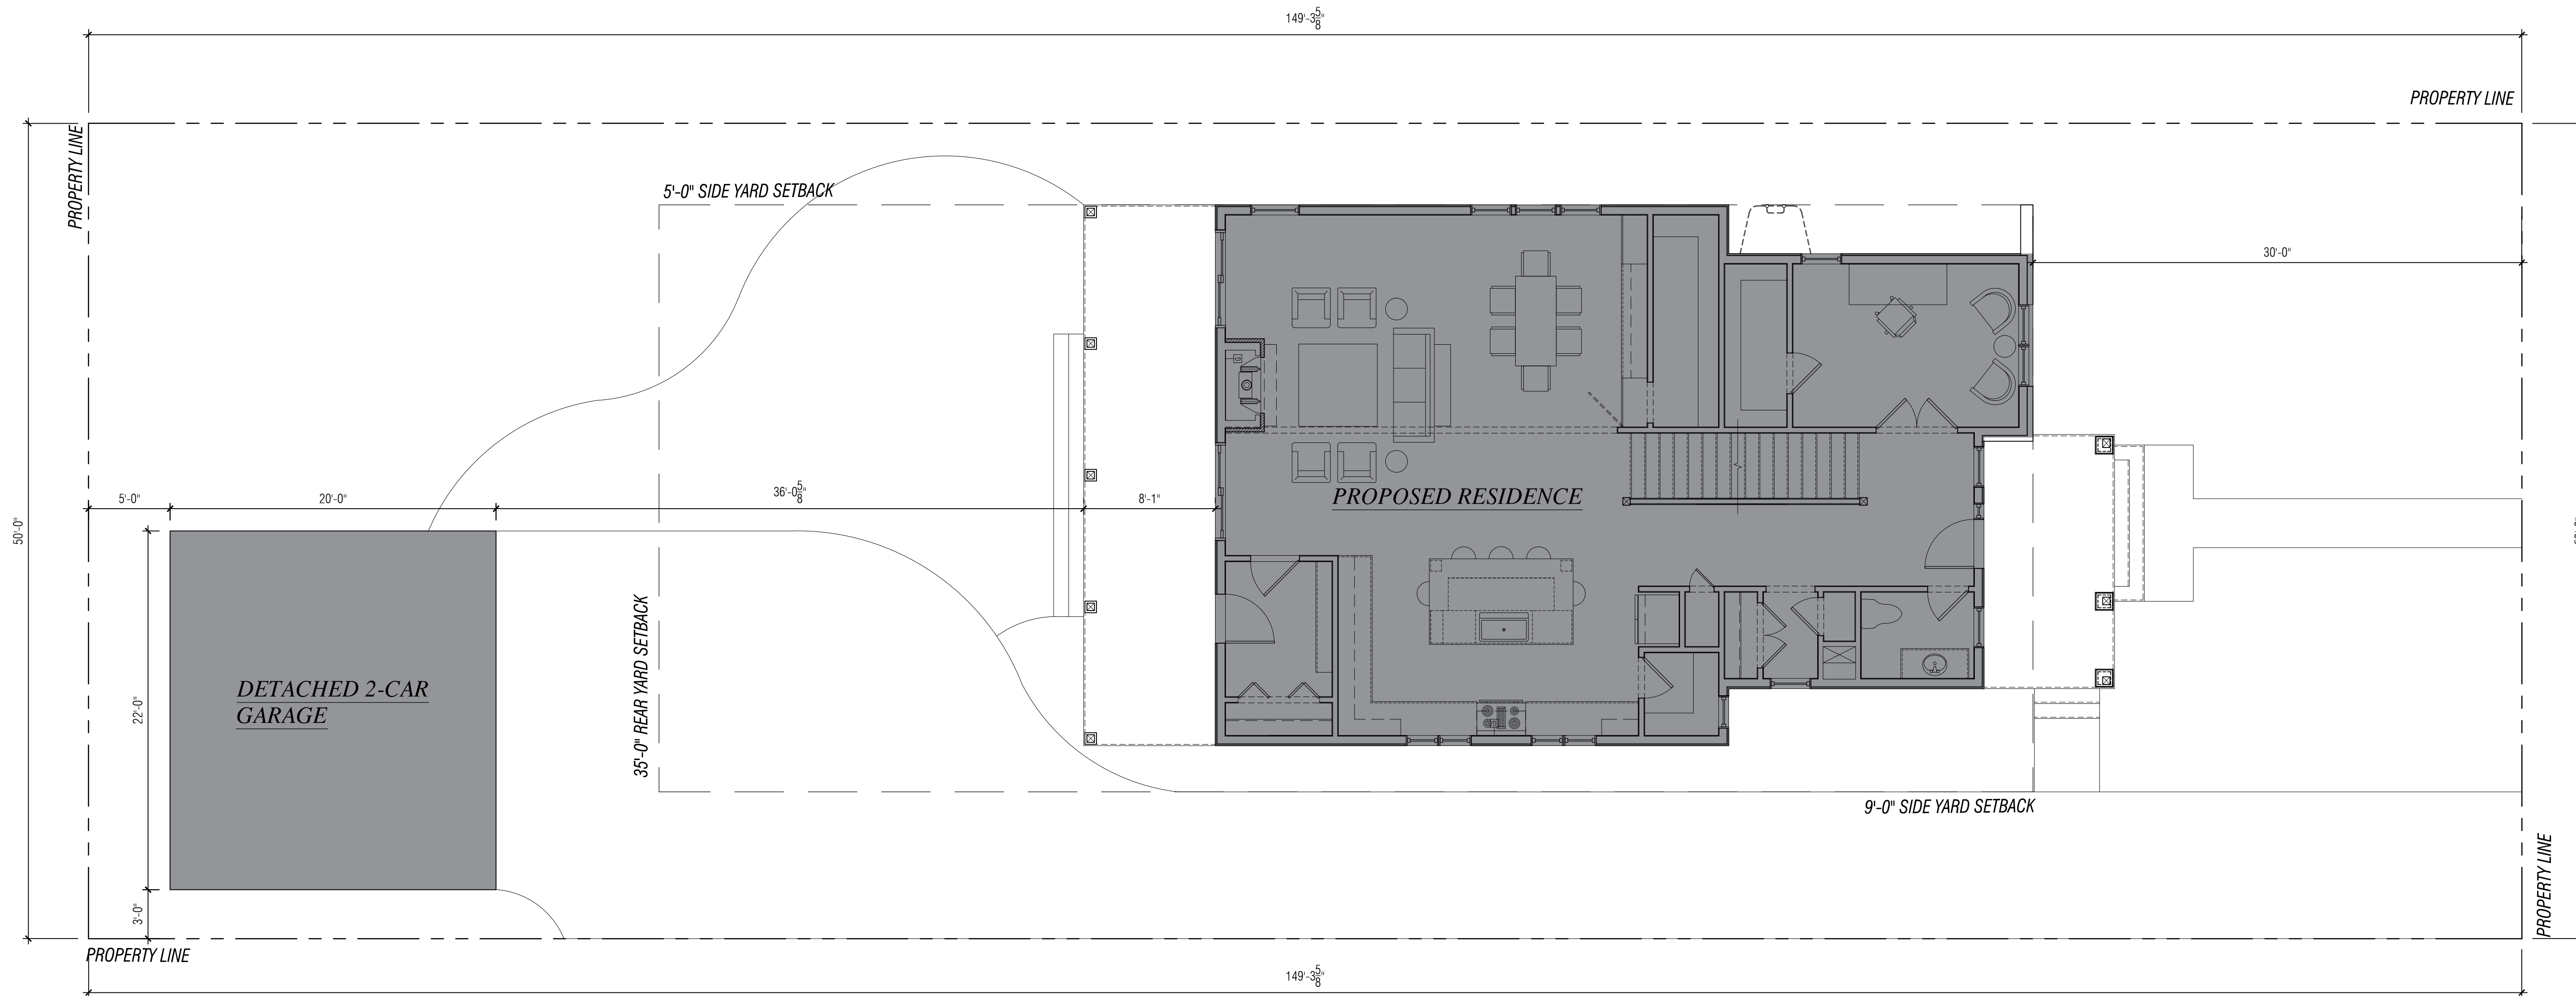

LOT COVERAGE	
LOT SIZE	= 7,465 SF
MAX. % COVERAGE	x 30 %
MAX. ALLOWABLE	= 2,239 SF
BUILDING FOOTPRINT	= 1,486 SF
GARAGE	= 440 SF
COVERED DECKS	= 313 SF
ACTUAL COVERAGE	= 2,239 SF

SQUARE FOOTAGE	
MAIN LEVEL	= 1,480 SF
SECOND LEVEL	= 1,764 SF
PROSD. SQUARE FT	= 3,244 SF
FINISHED BASEMENT SF	= 1,160 SF

CODE:
DESIGNED IN ACCORDANCE WITH MICHIGAN
RESIDENTIAL CODE 2015, MICHIGAN PLUMBING CODE
2015, MICHIGAN MECHANICAL CODE 2015 AND THE
2015 NATIONAL ELECTRICAL CODE.

sheet title
**PROPOSED
SITE PLAN**

date
07.26.21 CONCEPT PLANS
07.27.21 CONCEPT REVISIONS

NOTE:
CONTRACTOR MUST VERIFY ALL
DIMENSIONS & NOTIFY GENERAL
CONTRACTOR OF ANY DISCREPANCIES

AutoCAD v2016
Drawn By:
sheet

PROPOSED SITE PLAN
SCALE: 3/16" = 1'-0"
NORTH

A-1

BLOOMINGDALE HOMES

602 W. University Dr. | Rochester, MI 48307
Phone: 248.651.6701 | Fax: 248-608-6550



Oak Street Design

1135 N. Oak St. Rochester, MI 48307

jenna@oakstdesign.com
Phone: (248) 891-1629

ALL DESIGNS, DRAWINGS, AND IMAGES ARE PROPERTY OF BLOOMINGDALE HOMES AND ARE NOT TO BE COPIED OR REPLICATED IN ANY MANNER WITHOUT DIRECT CONSENT FROM BLOOMINGDALE HOMES.

project

Proposed Residence
2078 Manchester Rd.
Birmingham, MI 48009

zoning

ZONING: R2
SETBACKS: 25' FRONT YARD OR FRONT YARD AVERAGE
14' SIDE YARD TOTAL (5' & 9')
30' REAR YARD
MAX. HT.: 28' TO MIDPOINT FOR SLOPED ROOFS

LOT COVERAGE

LOT SIZE	=	7,465 SF
MAX. % COVERAGE	x	30 %
MAX. ALLOWABLE	=	2,239 SF
BUILDING FOOTPRINT	=	1,486 SF
GARAGE	=	440 SF
COVERED DECKS	=	313 SF
ACTUAL COVERAGE	=	2,239 SF

SQUARE FOOTAGE

MAIN LEVEL	=	1,480 SF
SECOND LEVEL	=	1,764 SF
PROSD. SQUARE FT	=	3,244 SF
FINISHED BASEMENT SF	=	1,160 SF

CODE:

DESIGNED IN ACCORDANCE WITH MICHIGAN RESIDENTIAL CODE 2015, MICHIGAN PLUMBING CODE 2015, MICHIGAN MECHANICAL CODE 2015 AND THE 2015 NATIONAL ELECTRICAL CODE.

sheet title

PROPOSED PLANS




date

07.26.21 CONCEPT PLANS
07.27.21 CONCEPT REVISIONS

NOTE:
CONTRACTOR MUST VERIFY ALL DIMENSIONS & NOTIFY GENERAL CONTRACTOR OF ANY DISCREPANCIES

AutoCAD v2016

Drawn By:
sheet

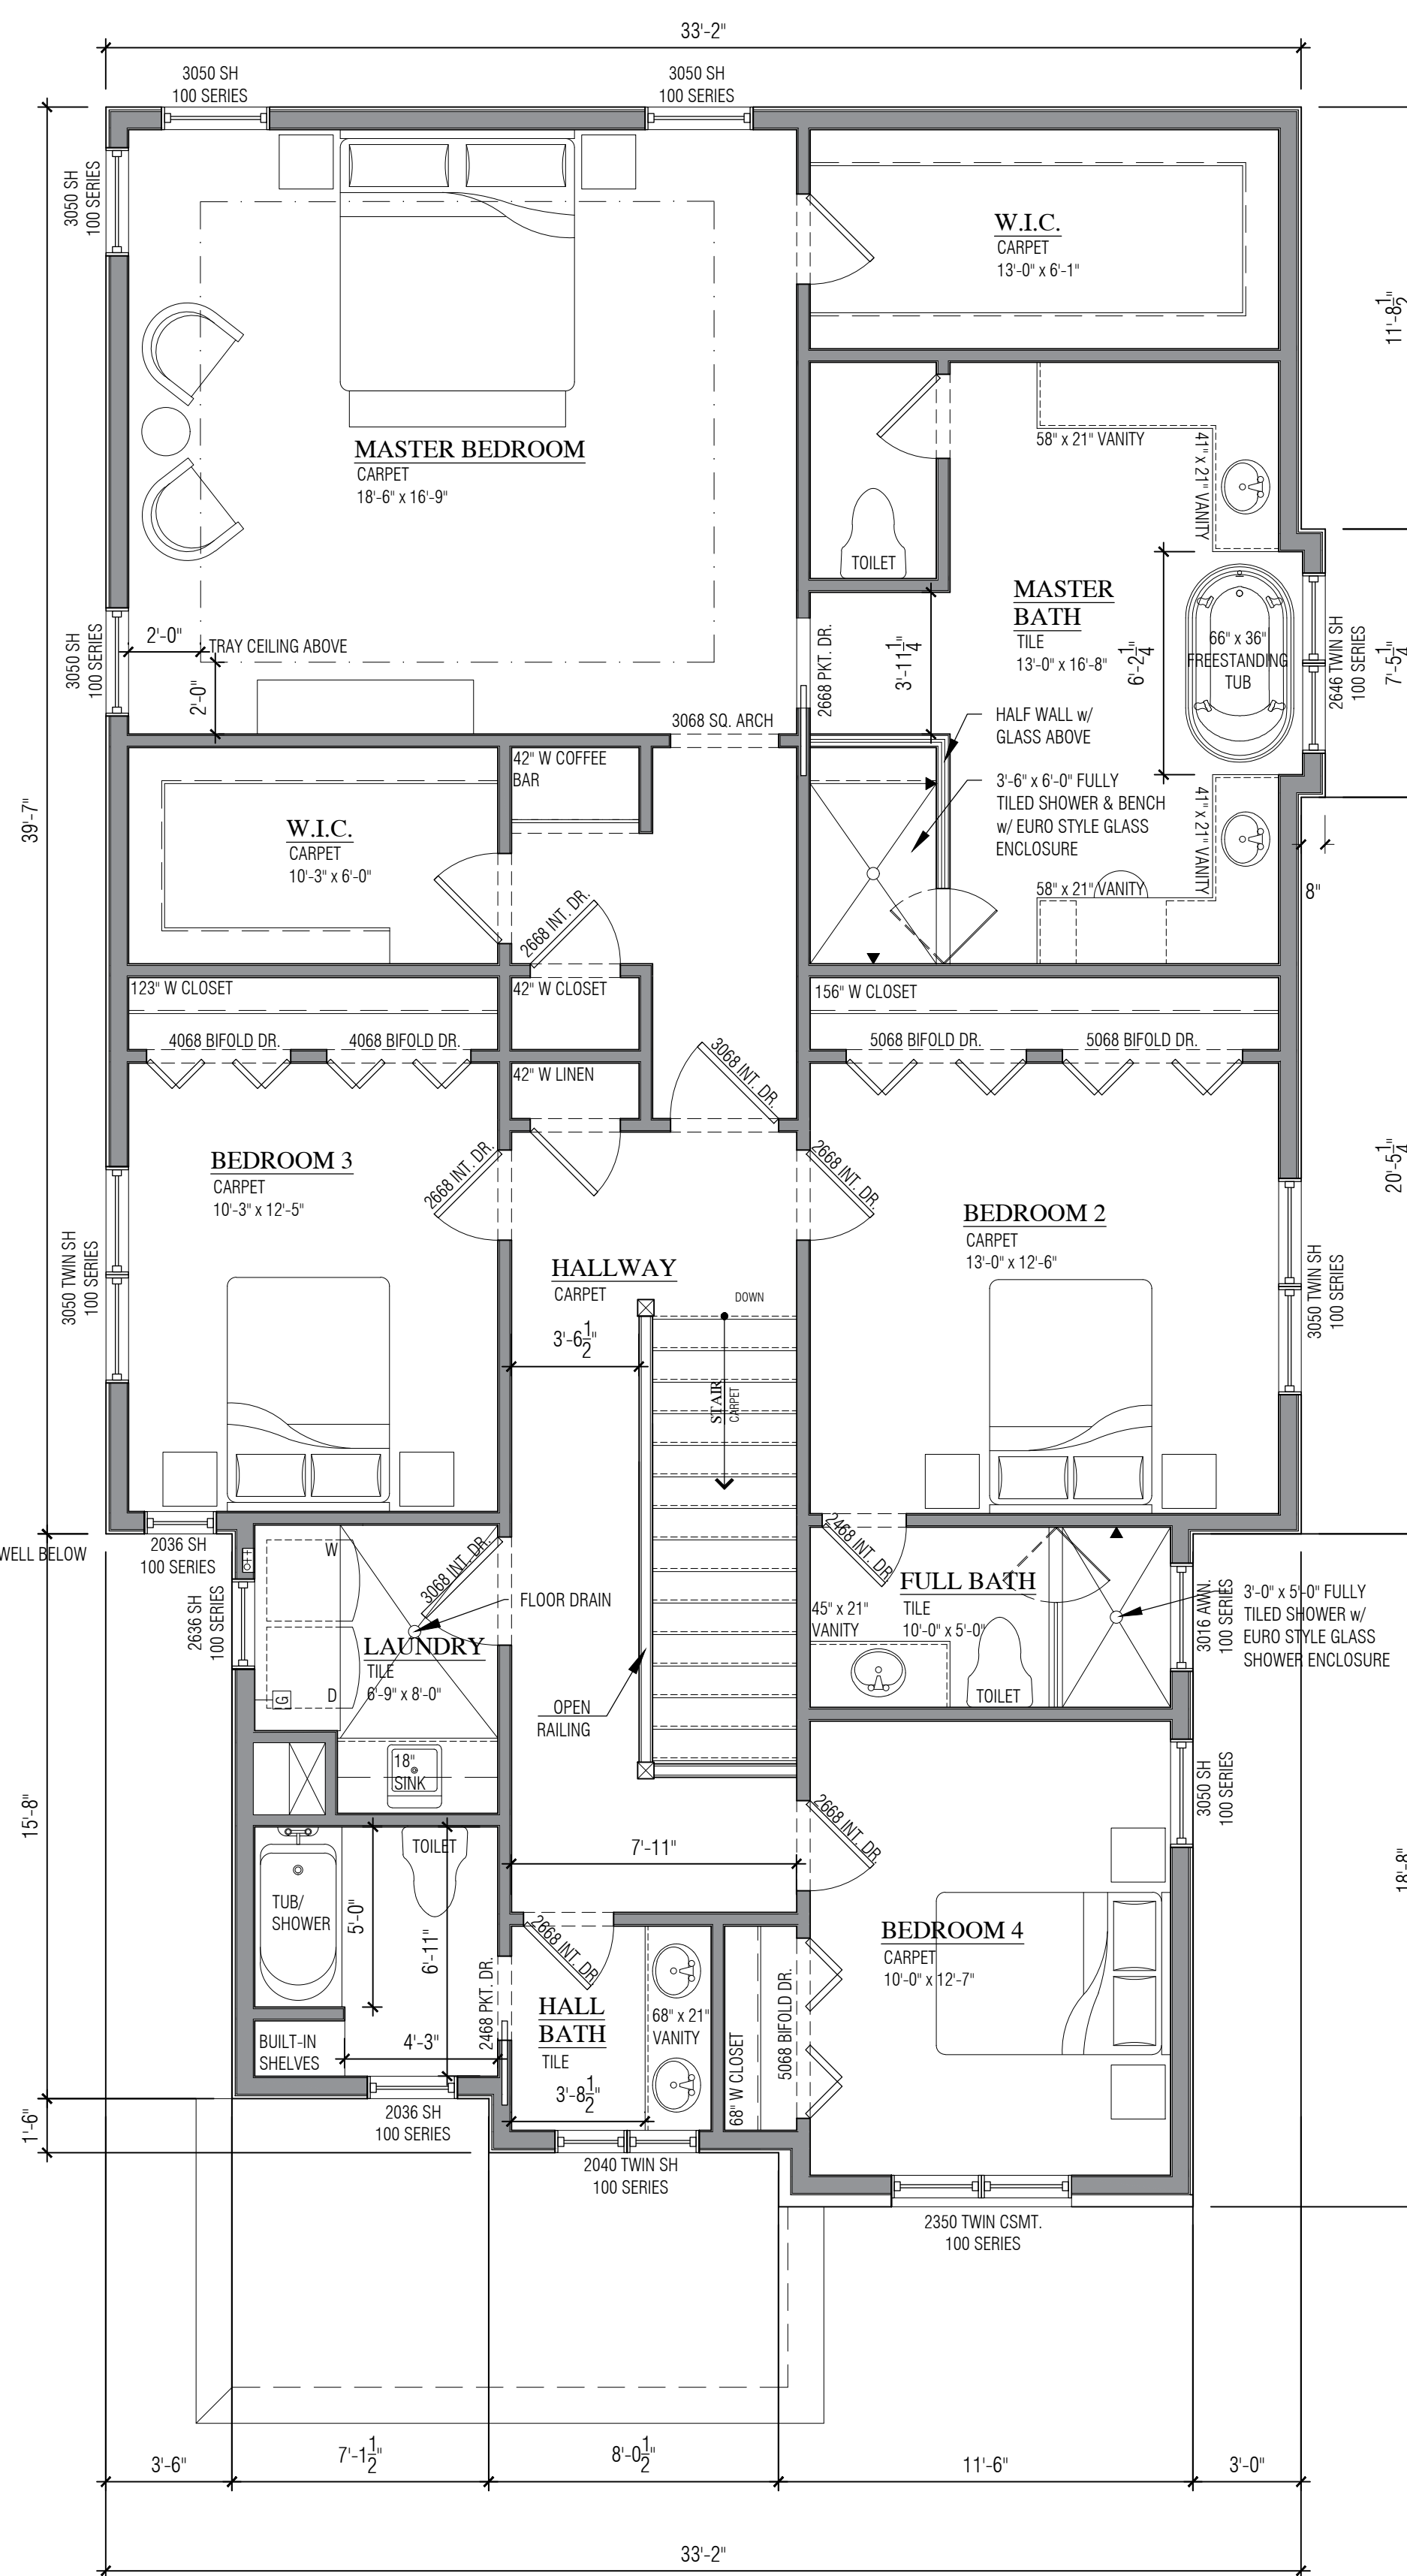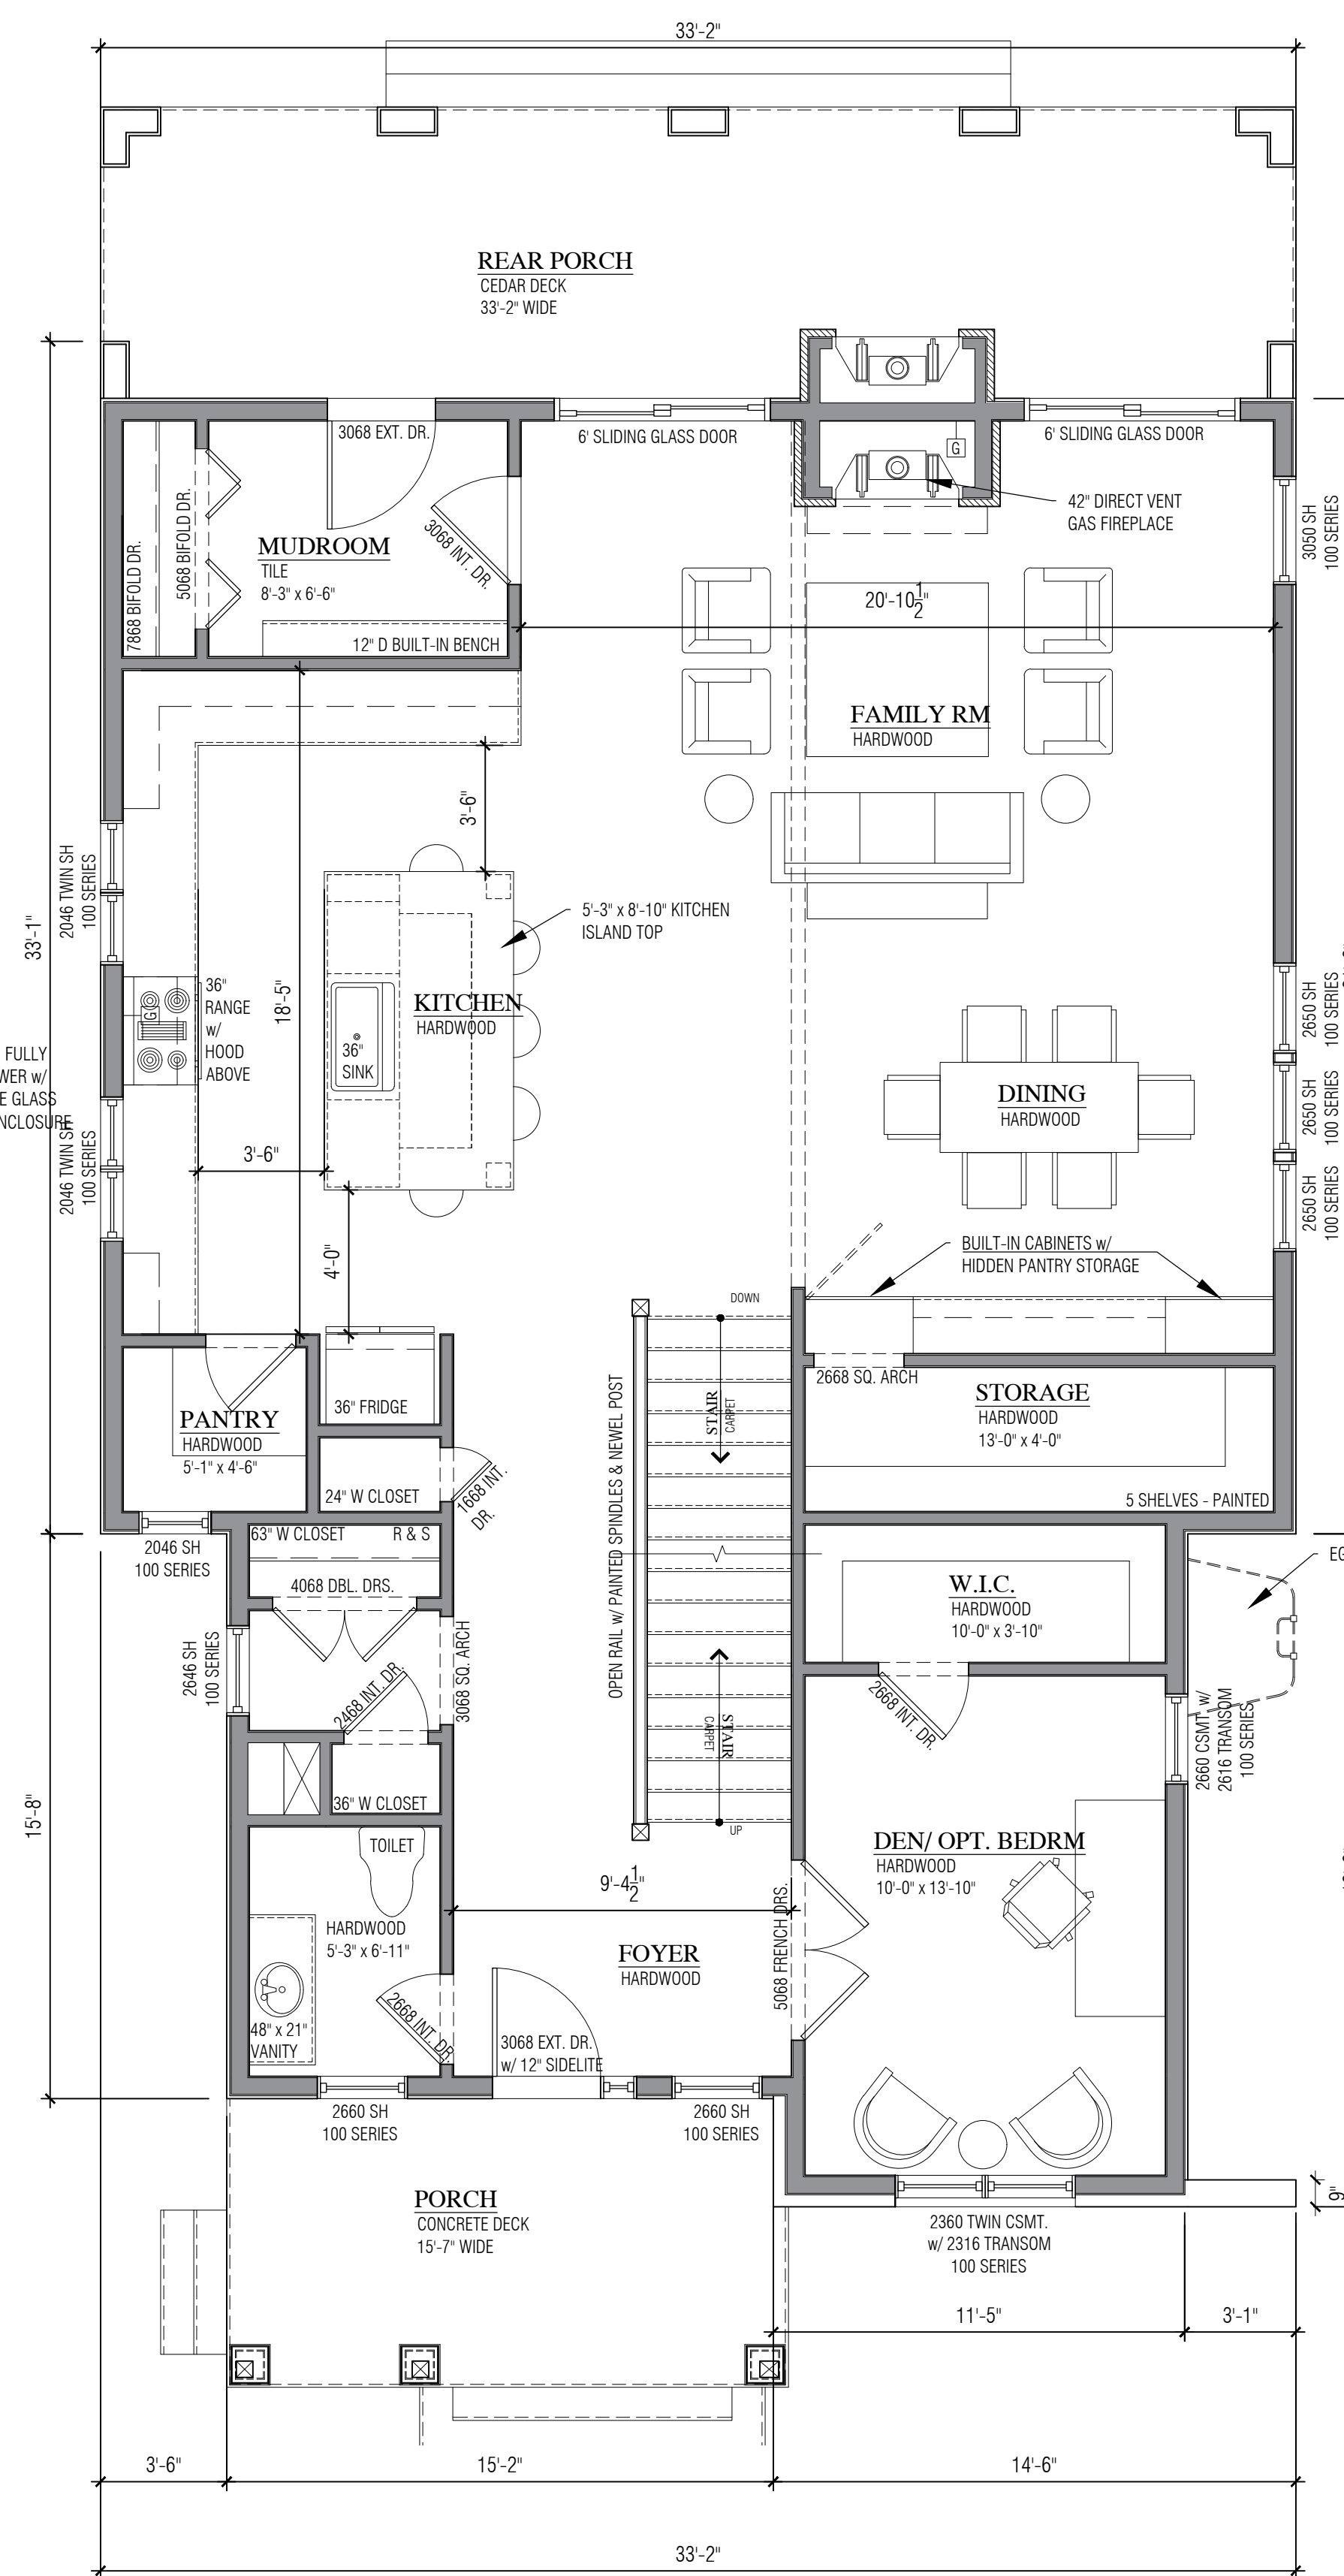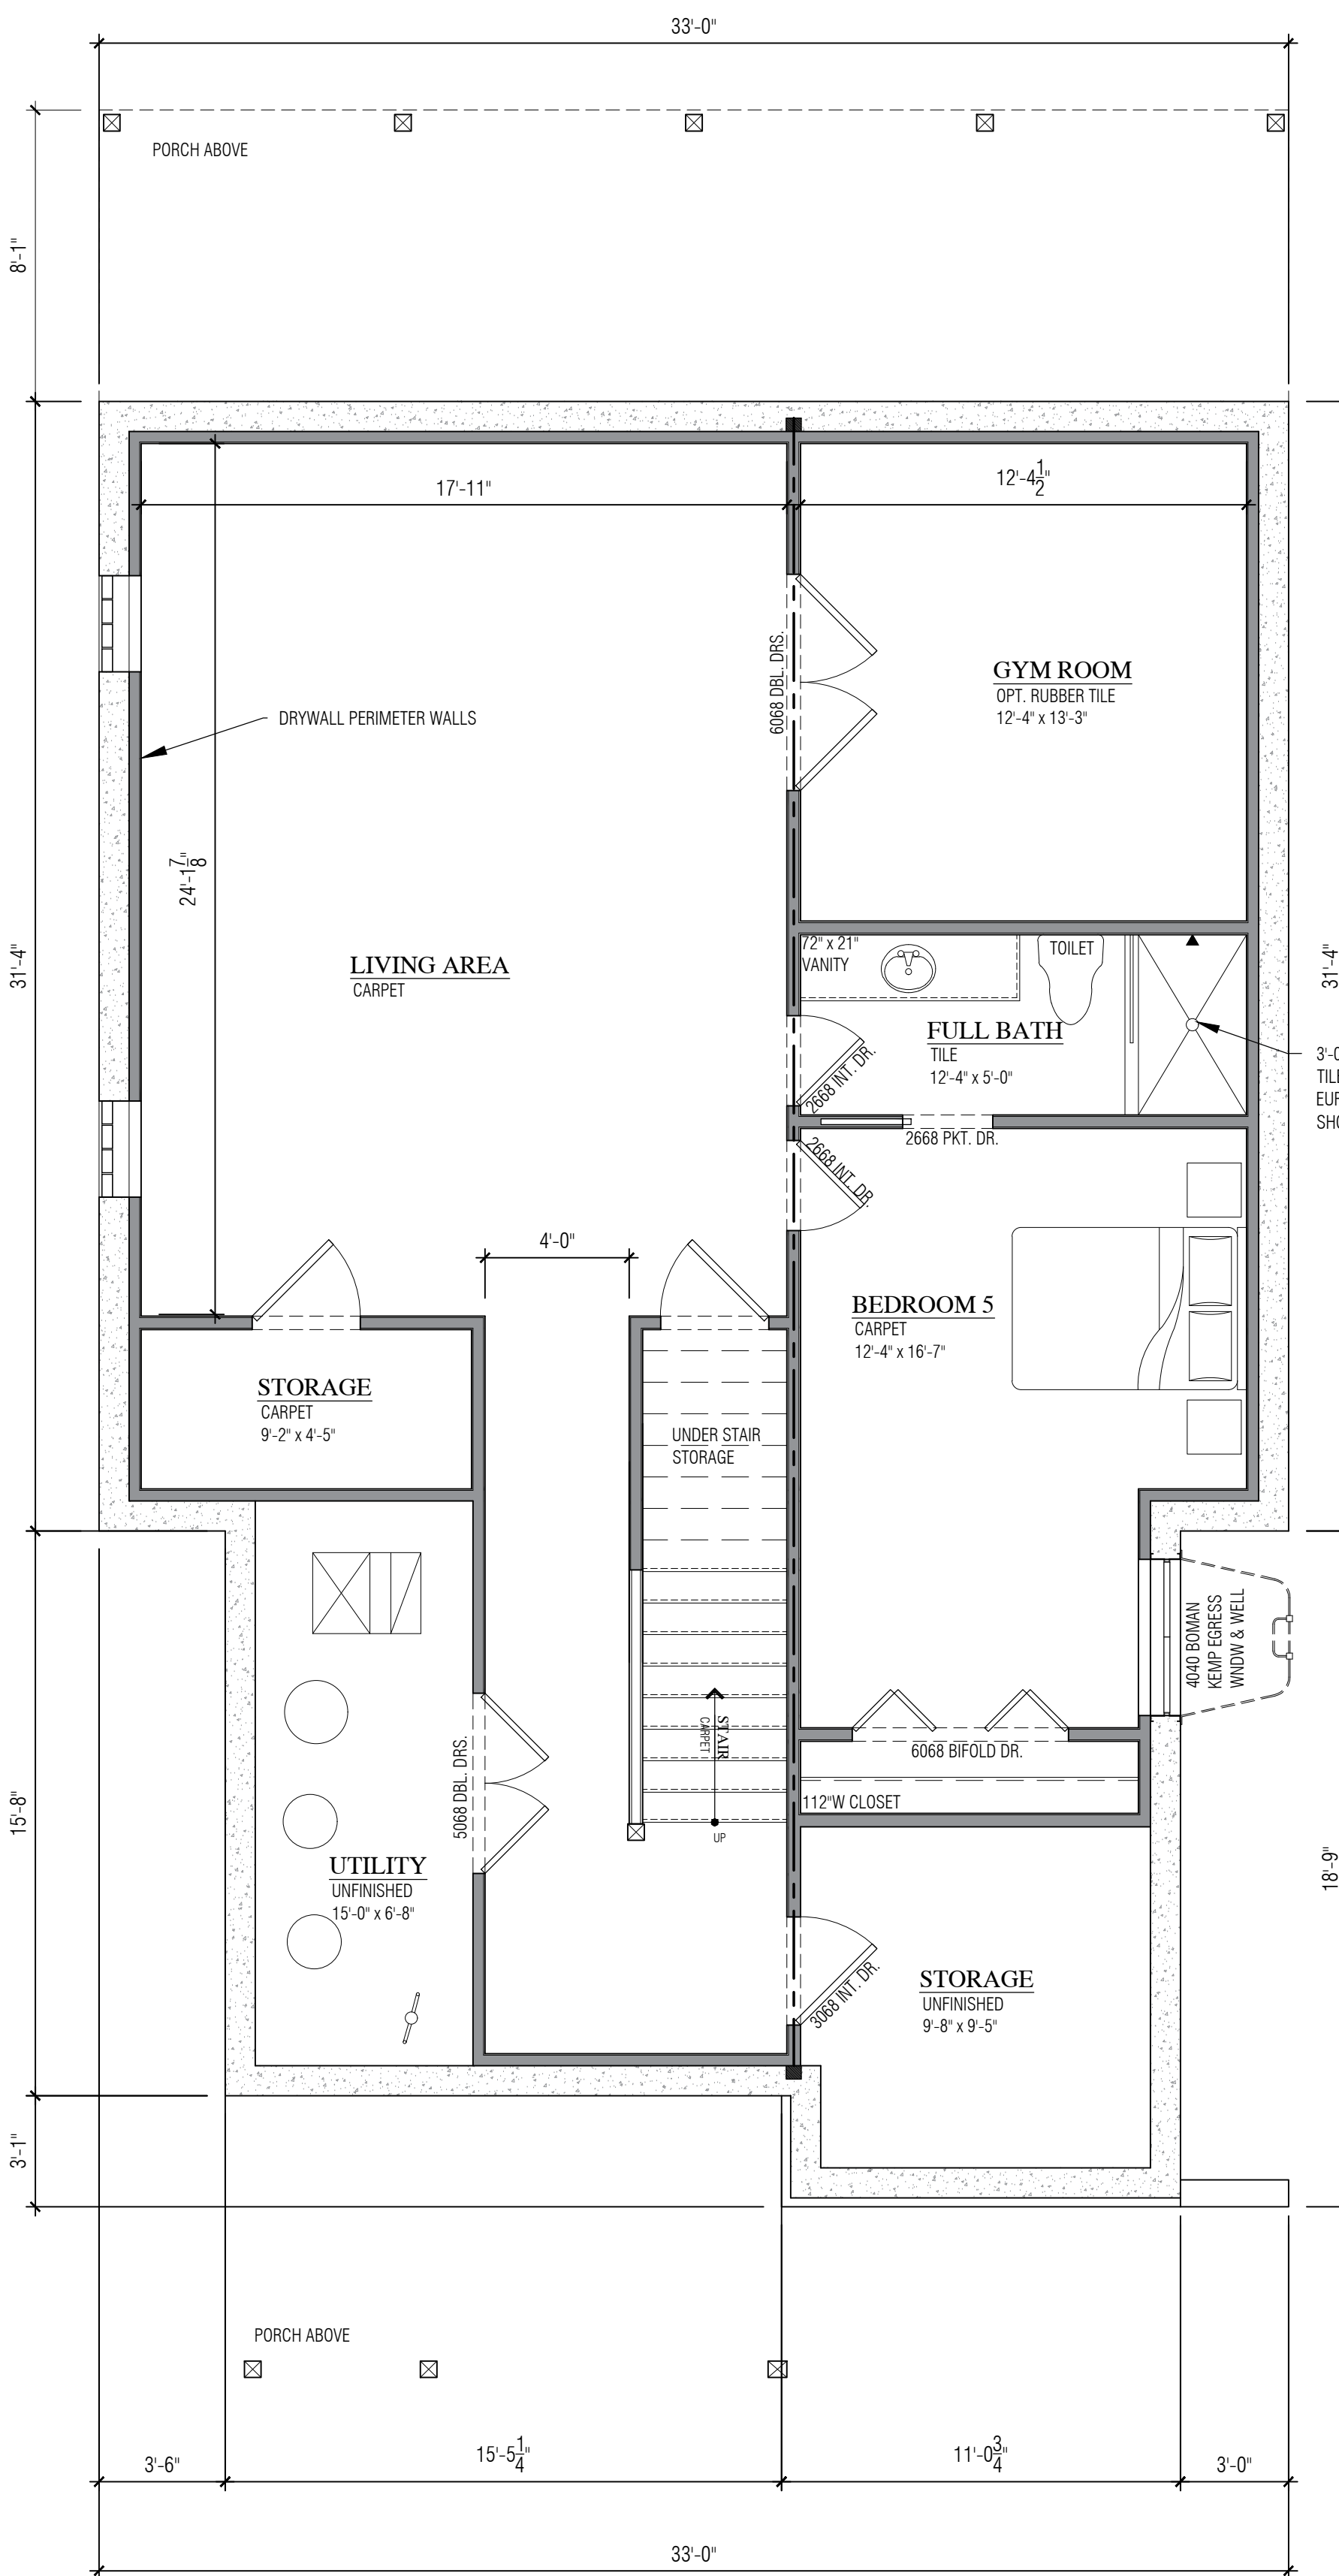

BLOOMINGDALE HOMES

602 W. University Dr. | Rochester, MI 48307
 Phone: 248.651.6701 | Fax: 248-608-6550



Oak Street Design

1135 N. Oak St. Rochester, MI 48307

jenna@oakstreetdesign.com
 Phone: (248) 891-1629

ALL DESIGNS, DRAWINGS, AND IMAGES ARE PROPERTY OF BLOOMINGDALE HOMES AND ARE NOT TO BE COPIED OR REPLICATED IN ANY WAY WITHOUT DIRECT CONSENT FROM BLOOMINGDALE HOMES.

project

Proposed Residence
 2078 Manchester Rd.
 Birmingham, MI 48009

zoning

ZONING: R2
 SETBACKS: 25' FRONT YARD OR FRONT YARD AVERAGE
 14' SIDE YARD TOTAL (5' & 9')
 30' REAR YARD
 MAX. HT.: 28' TO MIDPOINT FOR SLOPED ROOFS

LOT COVERAGE

LOT SIZE	=	7,465 SF
MAX. % COVERAGE	x	30 %
MAX. ALLOWABLE	=	2,239 SF
BUILDING FOOTPRINT	=	1,486 SF
GARAGE	=	440 SF
COVERED DECKS	=	313 SF
ACTUAL COVERAGE	=	2,239 SF

SQUARE FOOTAGE

MAIN LEVEL	=	1,480 SF
SECOND LEVEL	=	1,764 SF
PROSD. SQUARE FT	=	3,244 SF
FINISHED BASEMENT SF	=	1,160 SF

CODE:

DESIGNED IN ACCORDANCE WITH MICHIGAN RESIDENTIAL CODE 2015, MICHIGAN PLUMBING CODE 2015, MICHIGAN MECHANICAL CODE 2015 AND THE 2015 NATIONAL ELECTRICAL CODE.

sheet title

PROPOSED ELEVATIONS


date

07.26.21 CONCEPT PLANS
 07.27.21 CONCEPT REVISIONS

NOTE:
 CONTRACTOR MUST VERIFY ALL DIMENSIONS & NOTIFY GENERAL CONTRACTOR OF ANY DISCREPANCIES

AutoCAD v2016

Drawn By:
 sheet

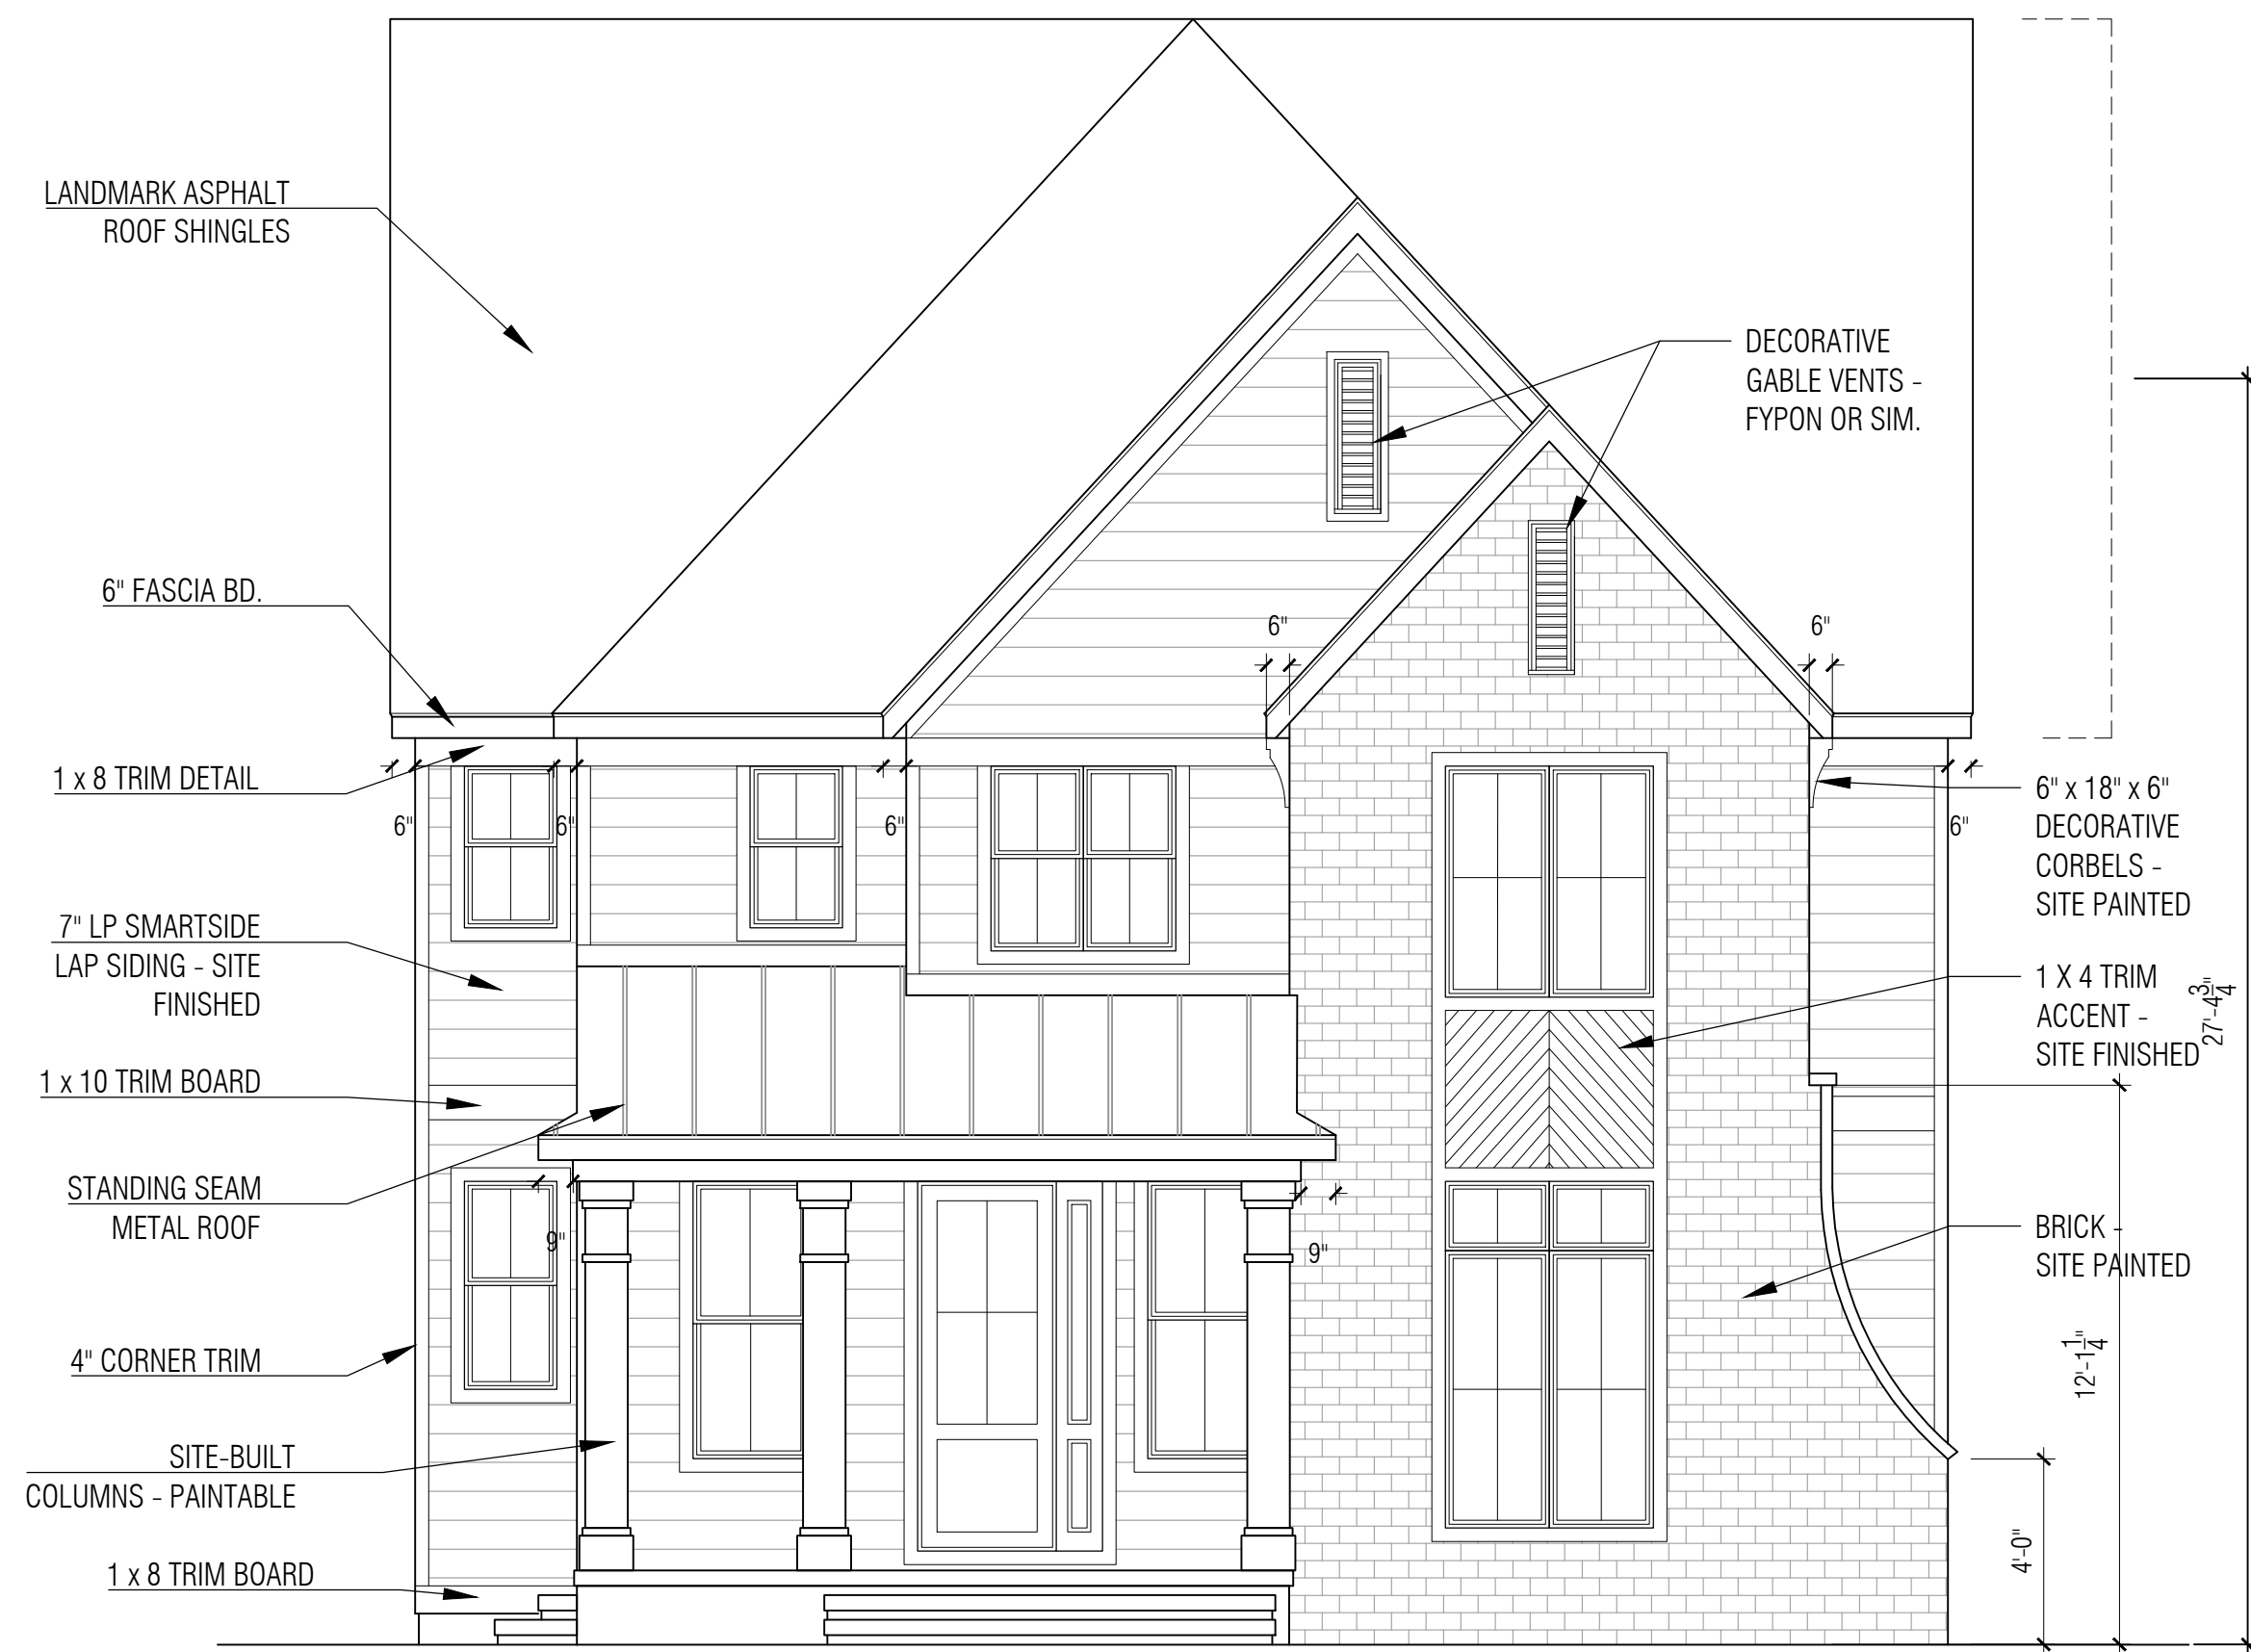


PROPOSED FRONT ELEVATION

SCALE: 1/4" = 1'-0"



PROPOSED LEFT ELEVATION

SCALE: 1/4" = 1'-0"

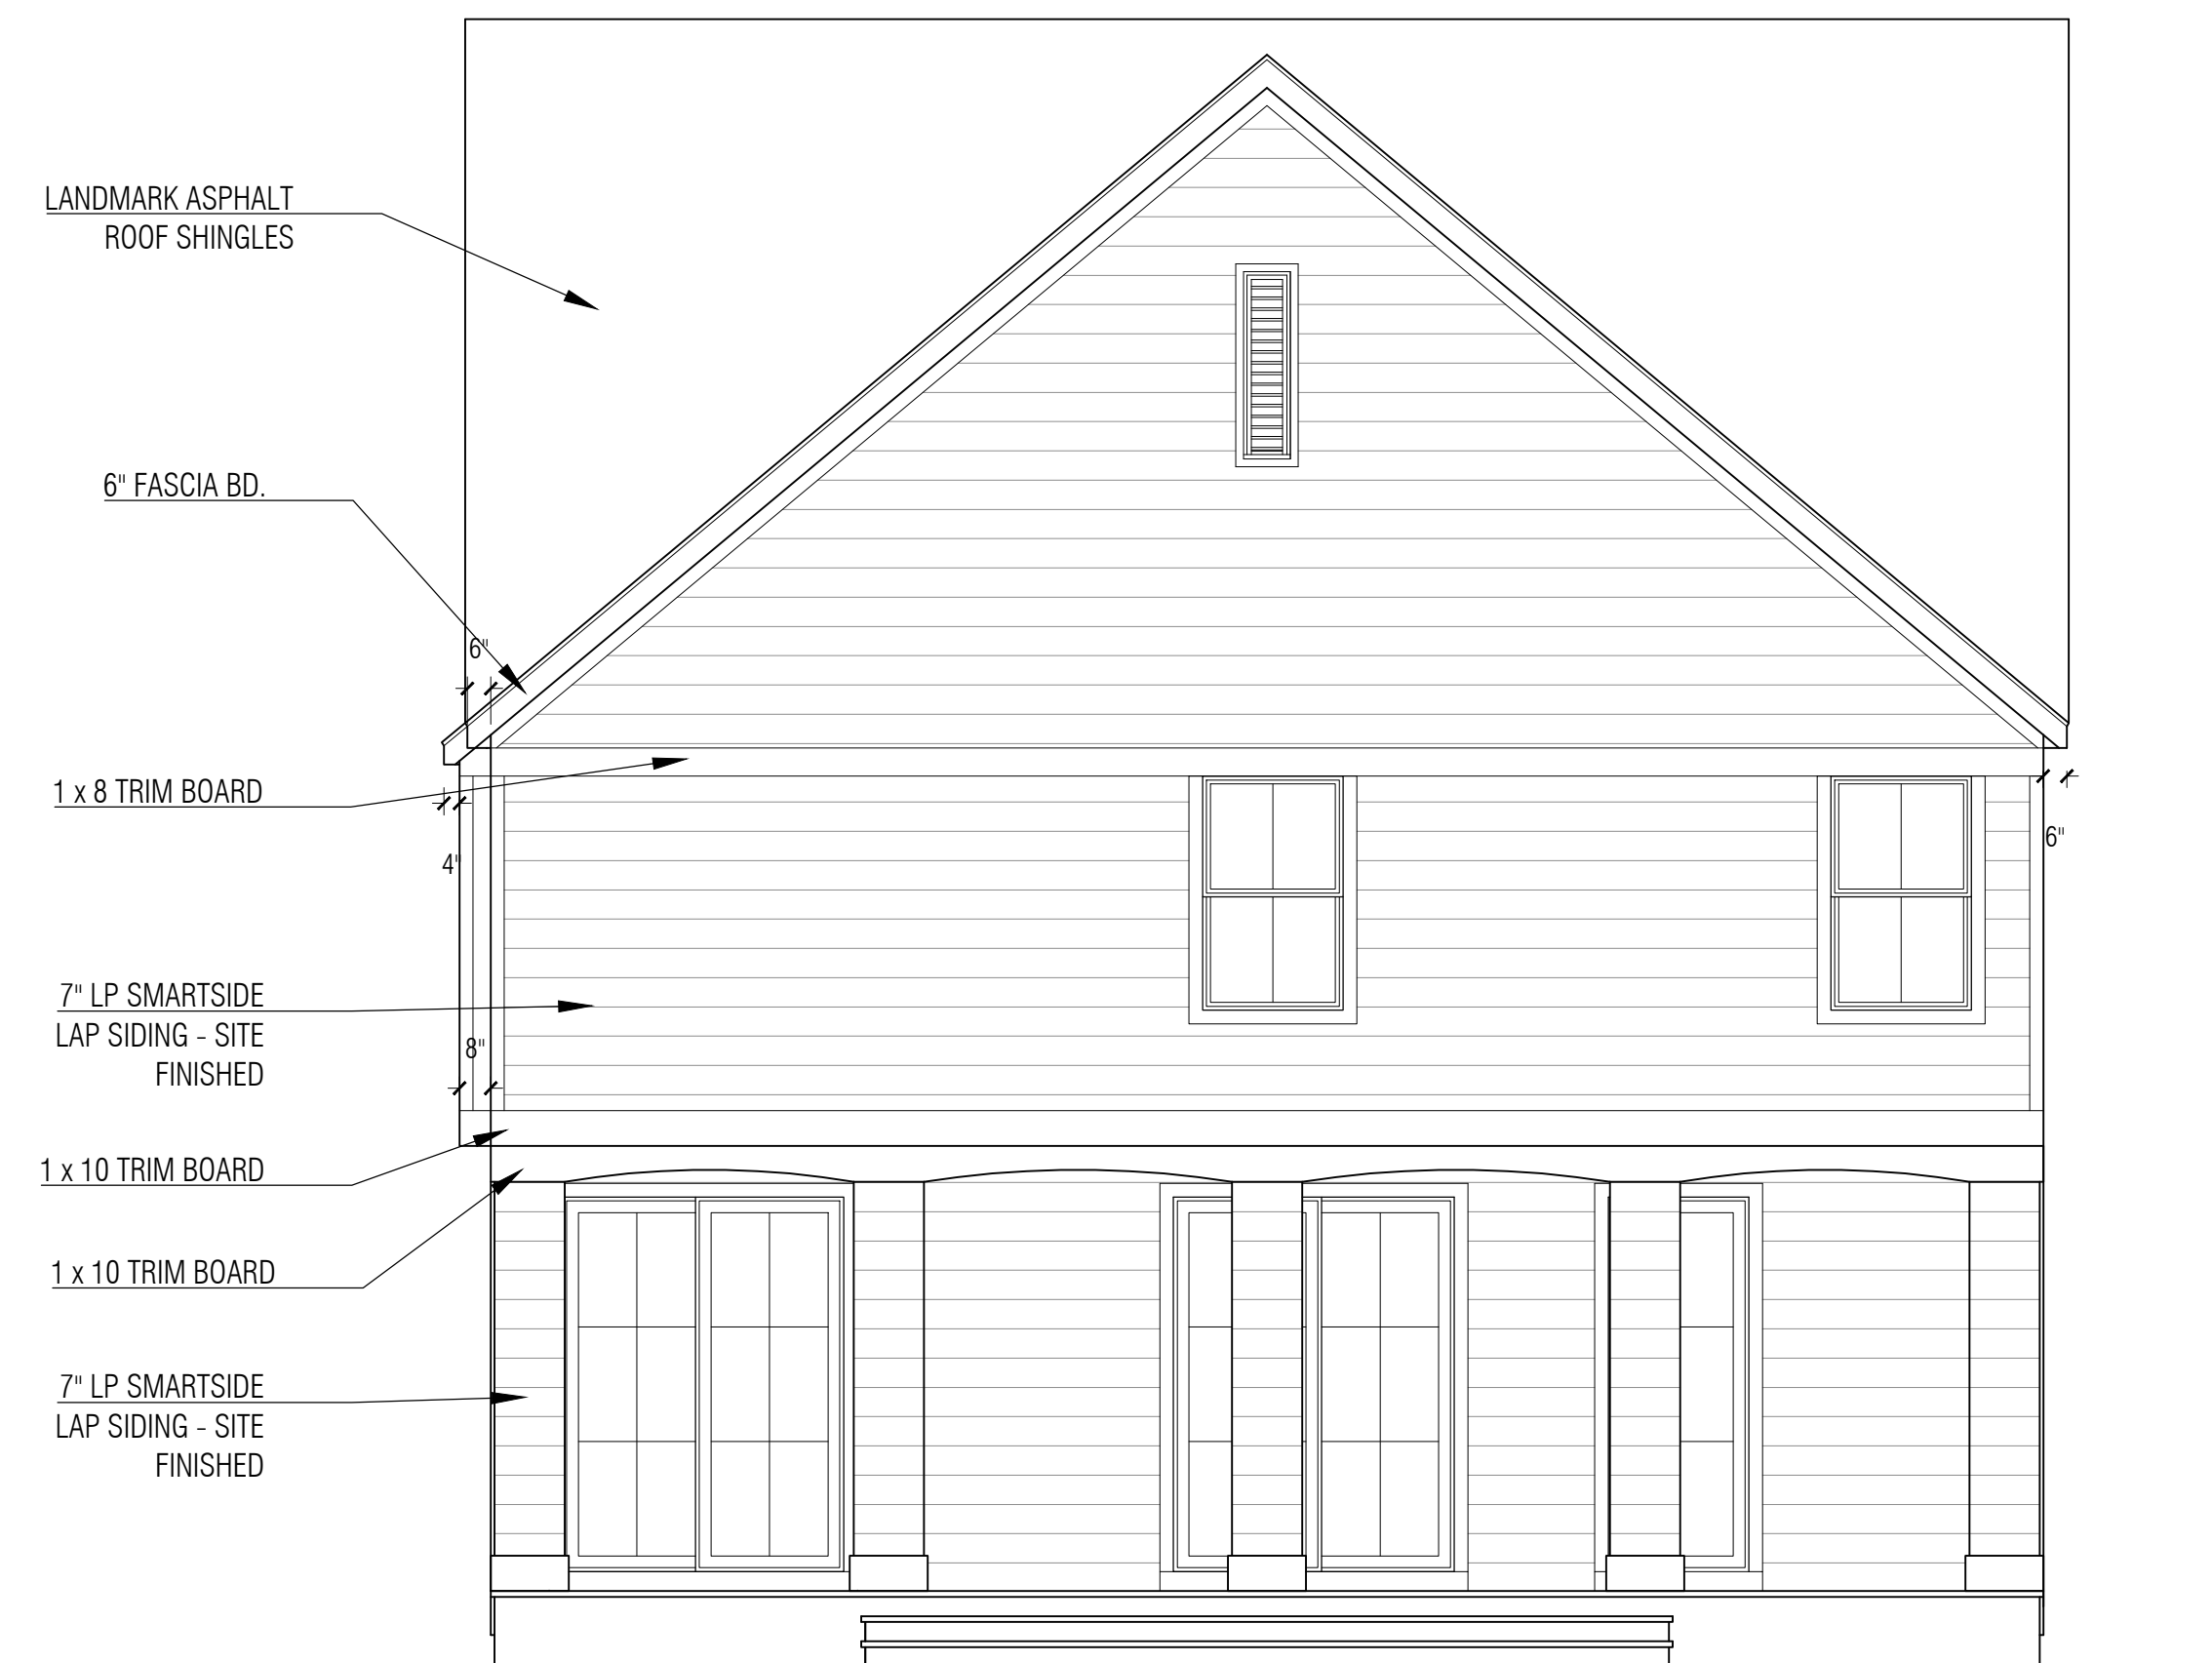

PROPOSED REAR ELEVATION

SCALE: 1/4" = 1'-0"



PROPOSED RIGHT ELEVATION

SCALE: 1/4" = 1'-0"


LOT COVERAGE	
LOT SIZE	= 7,465 SF
MAX. % COVERAGE	x 30 %
MAX. ALLOWABLE	= 2,239 SF
BUILDING FOOTPRINT	= 1,486 SF
GARAGE	= 440 SF
COVERED DECKS	= 313 SF
ACTUAL COVERAGE	= 2,239 SF

SQUARE FOOTAGE	
MAIN LEVEL	= 1,480 SF
SECOND LEVEL	= 1,764 SF
PROSD. SQUARE FT	= 3,244 SF
FINISHED BASEMENT SF	= 1,160 SF


**PROPOSED
GARAGE PLANS**

date	description
07.26.21	CONCEPT PLANS
07.27.21	CONCEPT REVISIONS


NOTE:
CONTRACTOR MUST VERIFY ALL
DIMENSIONS & NOTIFY GENERAL
CONTRACTOR OF ANY DISCREPANCIES

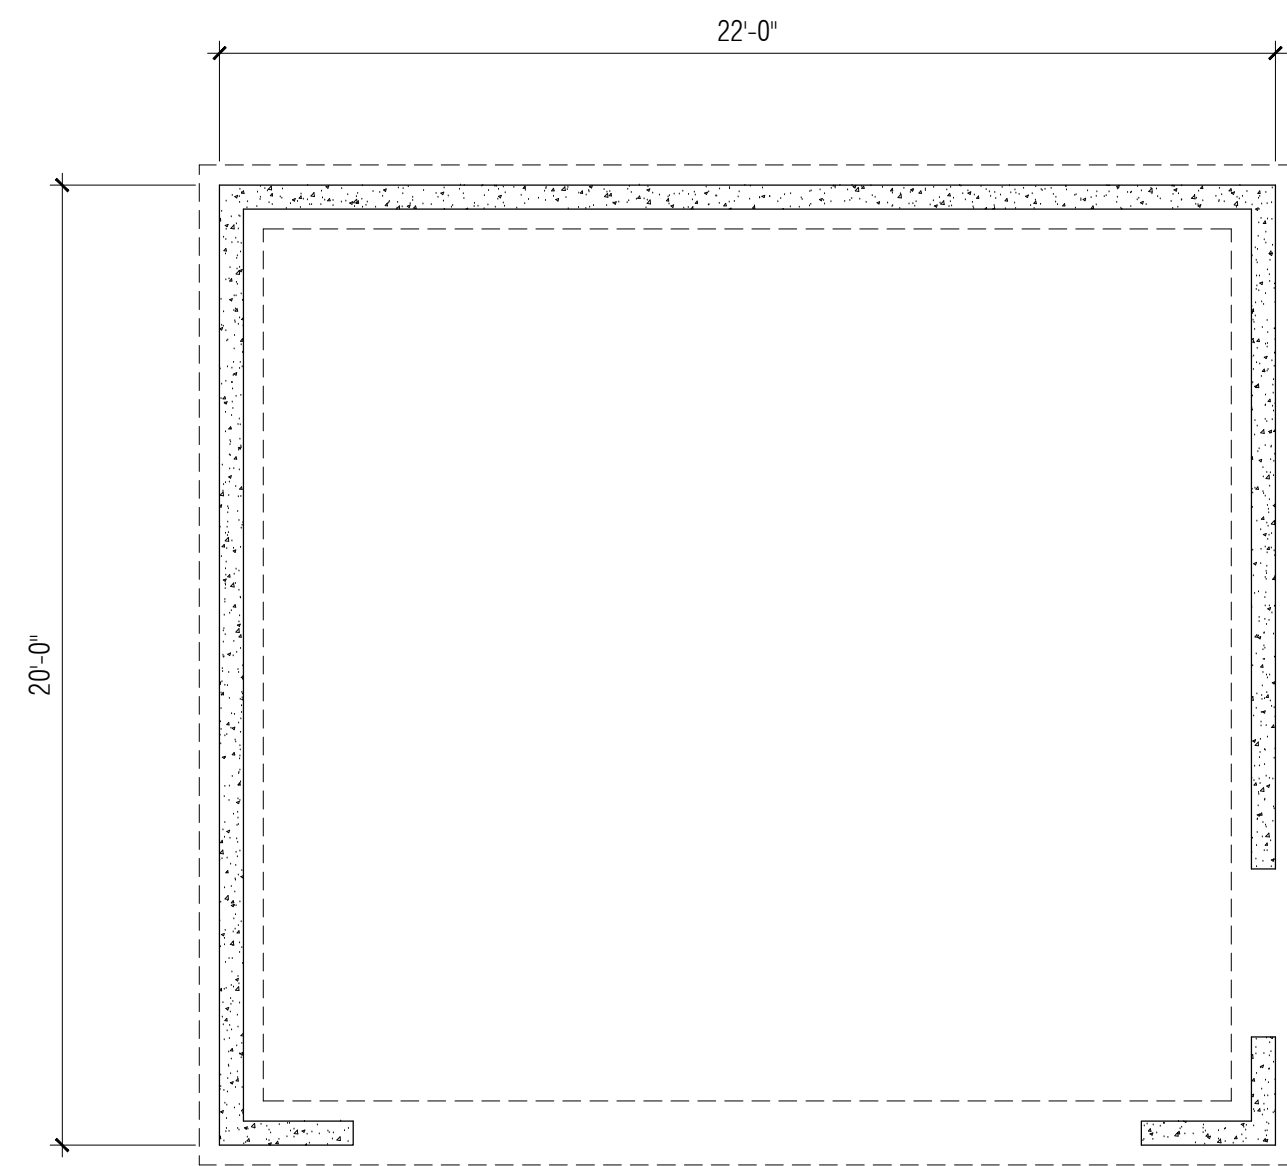


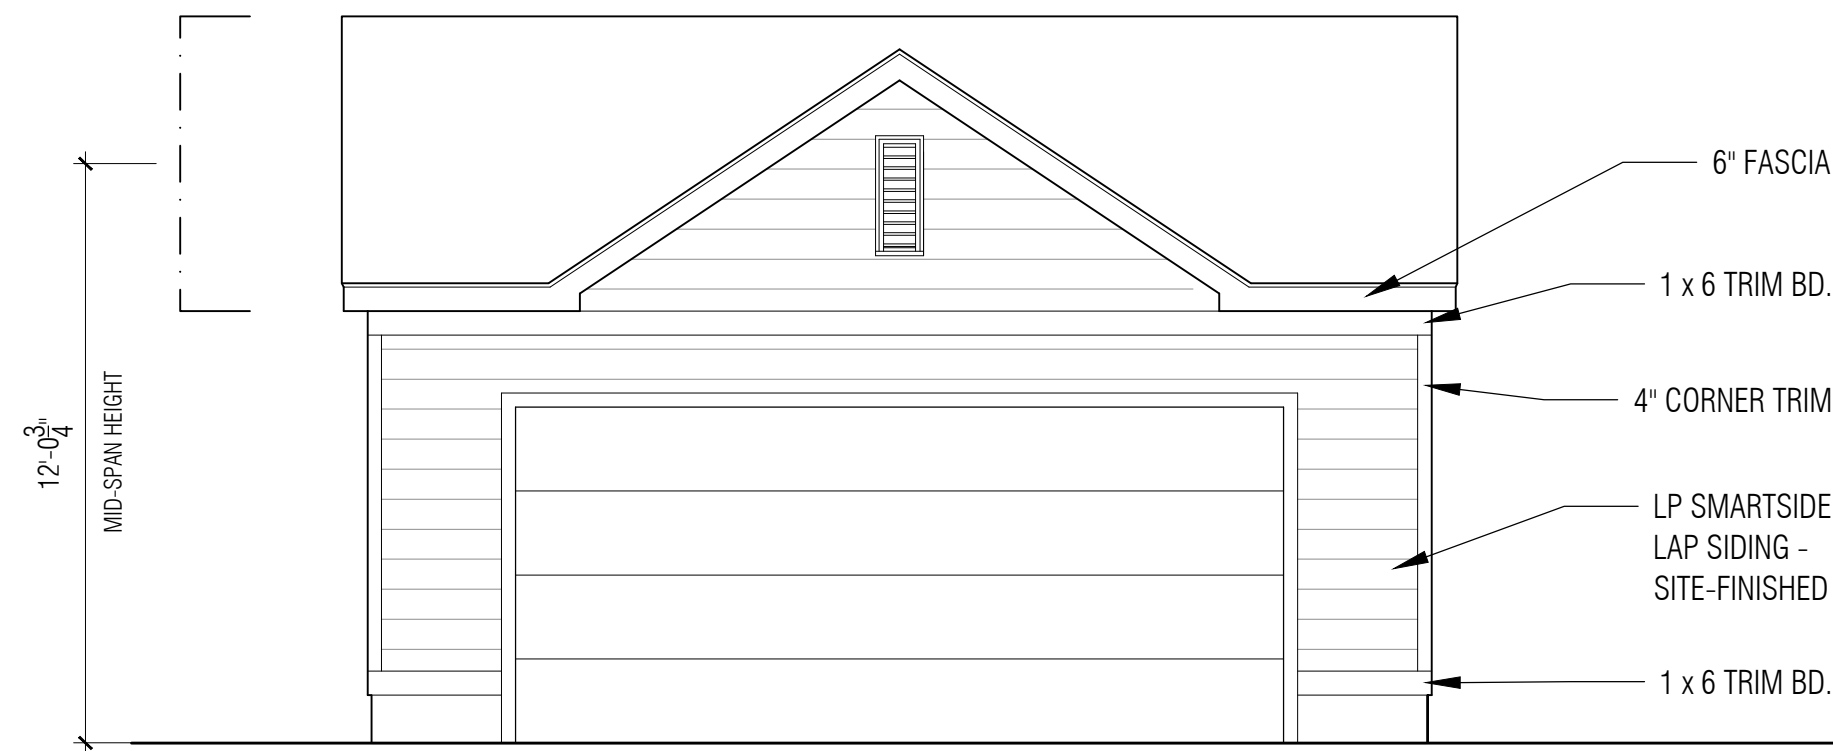
 **PROPOSED GARAGE FOUNDATION PLAN**
SCALE: 1/4" = 1'-0"

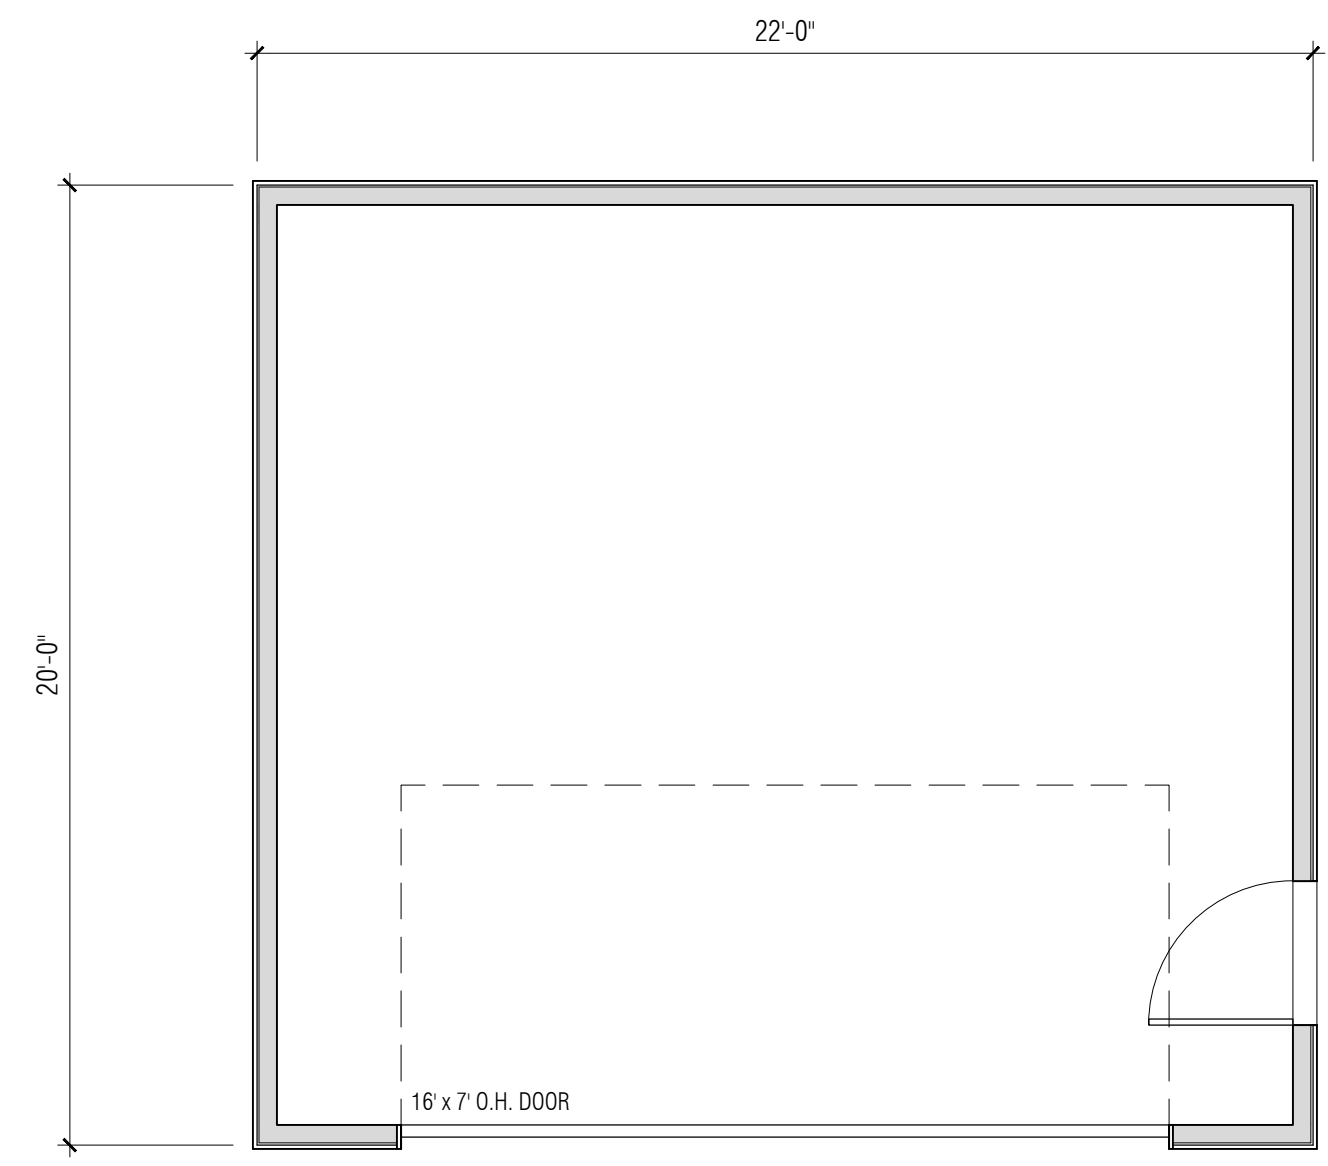


 **PROPOSED GARAGE PLAN**
SCALE: 1/4" = 1'-0"

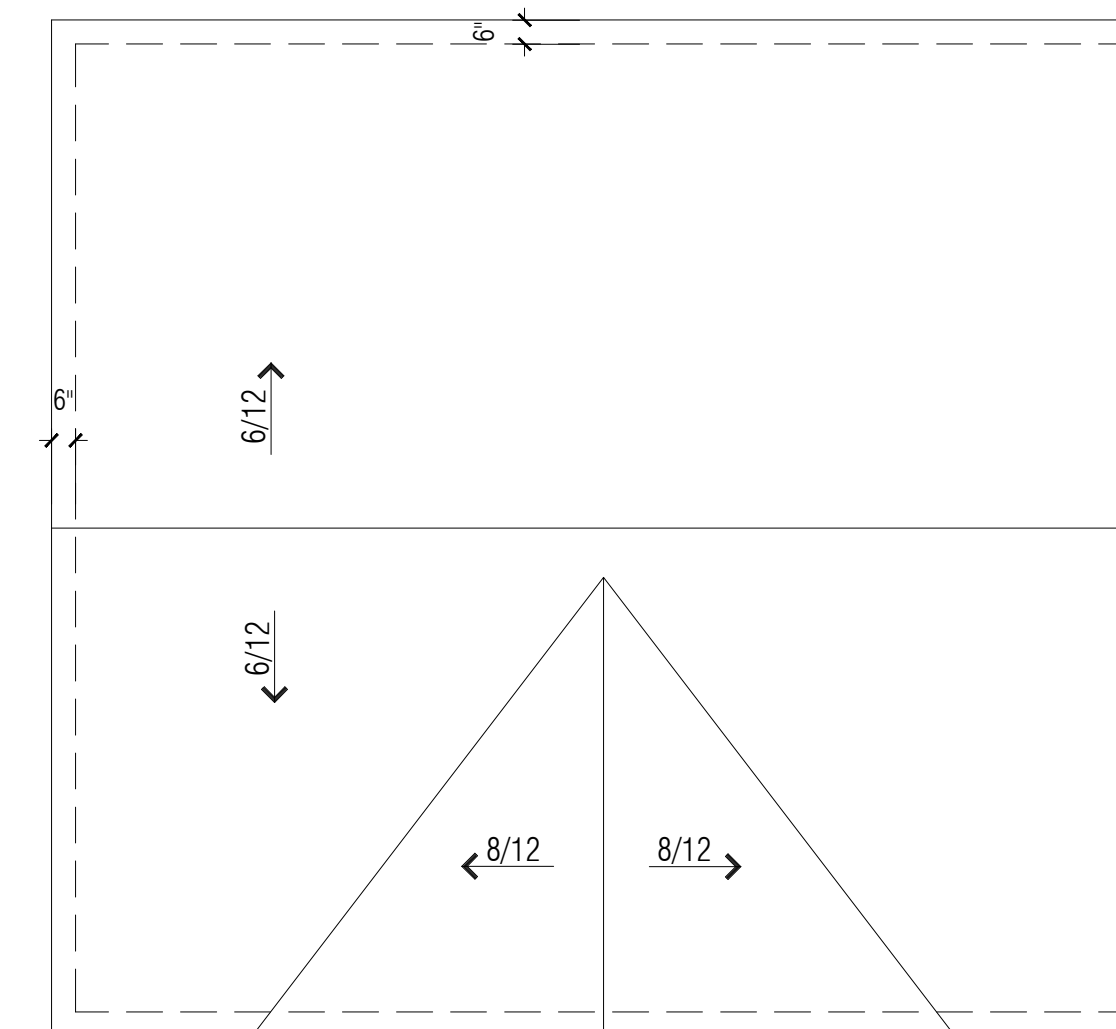


 **PROPOSED ROOF PLAN**
SCALE: 1/4" = 1'-0"



FRONT GARAGE ELEVATION
SCALE: 1/4" = 1'-0"

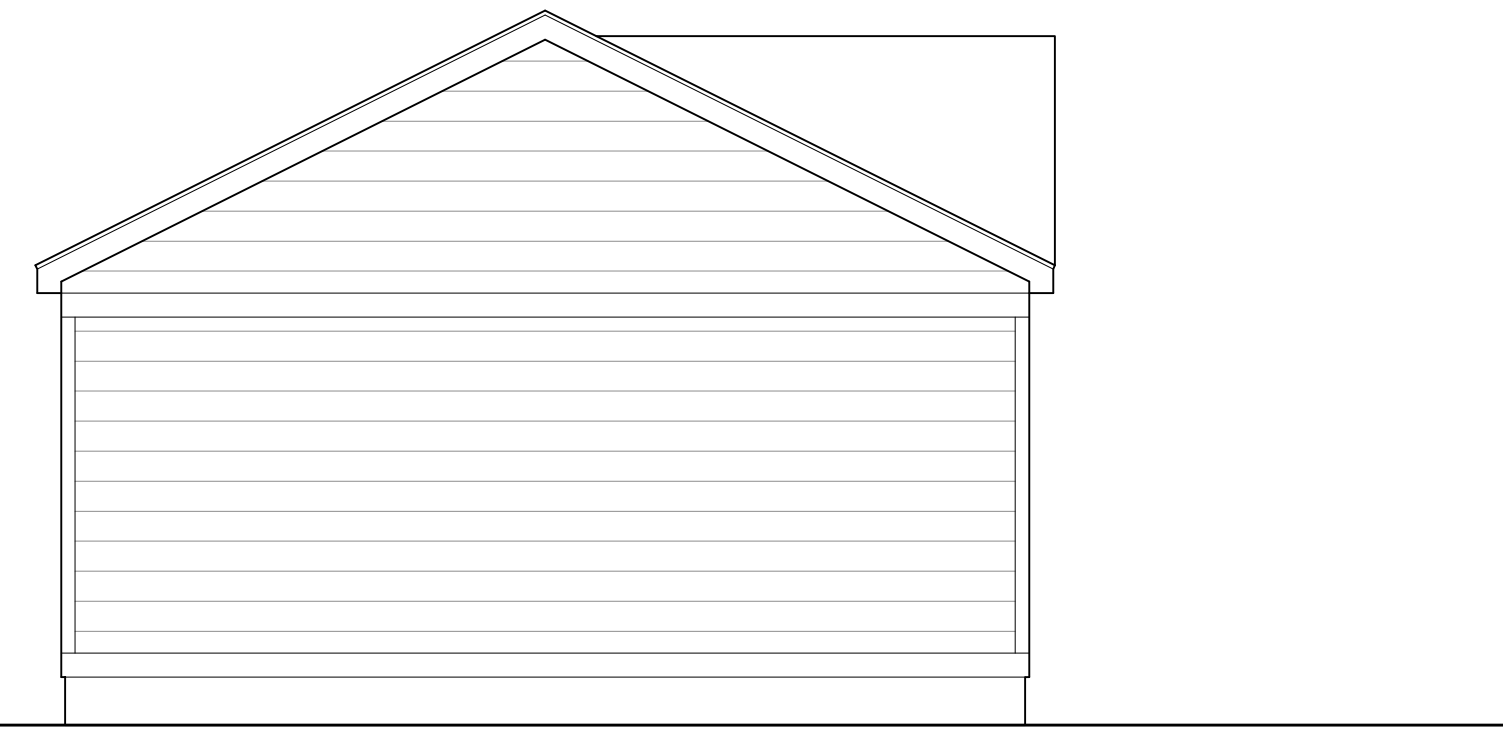

LEFT GARAGE ELEVATION
SCALE: 1/4" = 1'-0"

 

REAR GARAGE ELEVATION
SCALE: 1/4" = 1'-0"



RIGHT GARAGE ELEVATION
SCALE: 1/4" = 1'-0"